



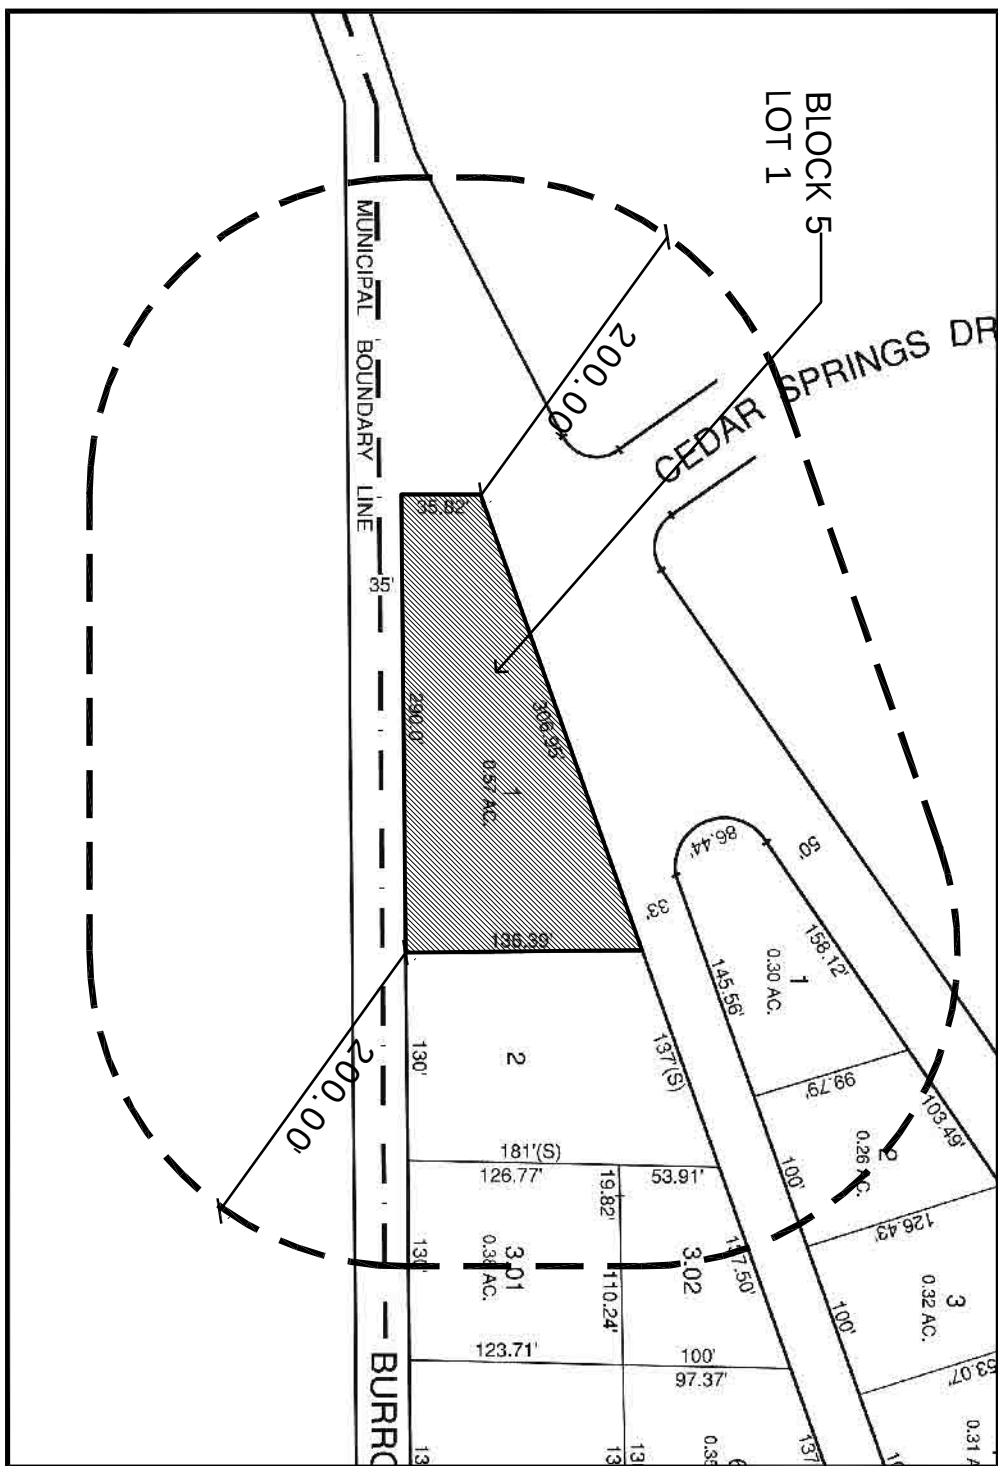


200.00' RADIUS PROPERTY OWNERS MAP (NTS)

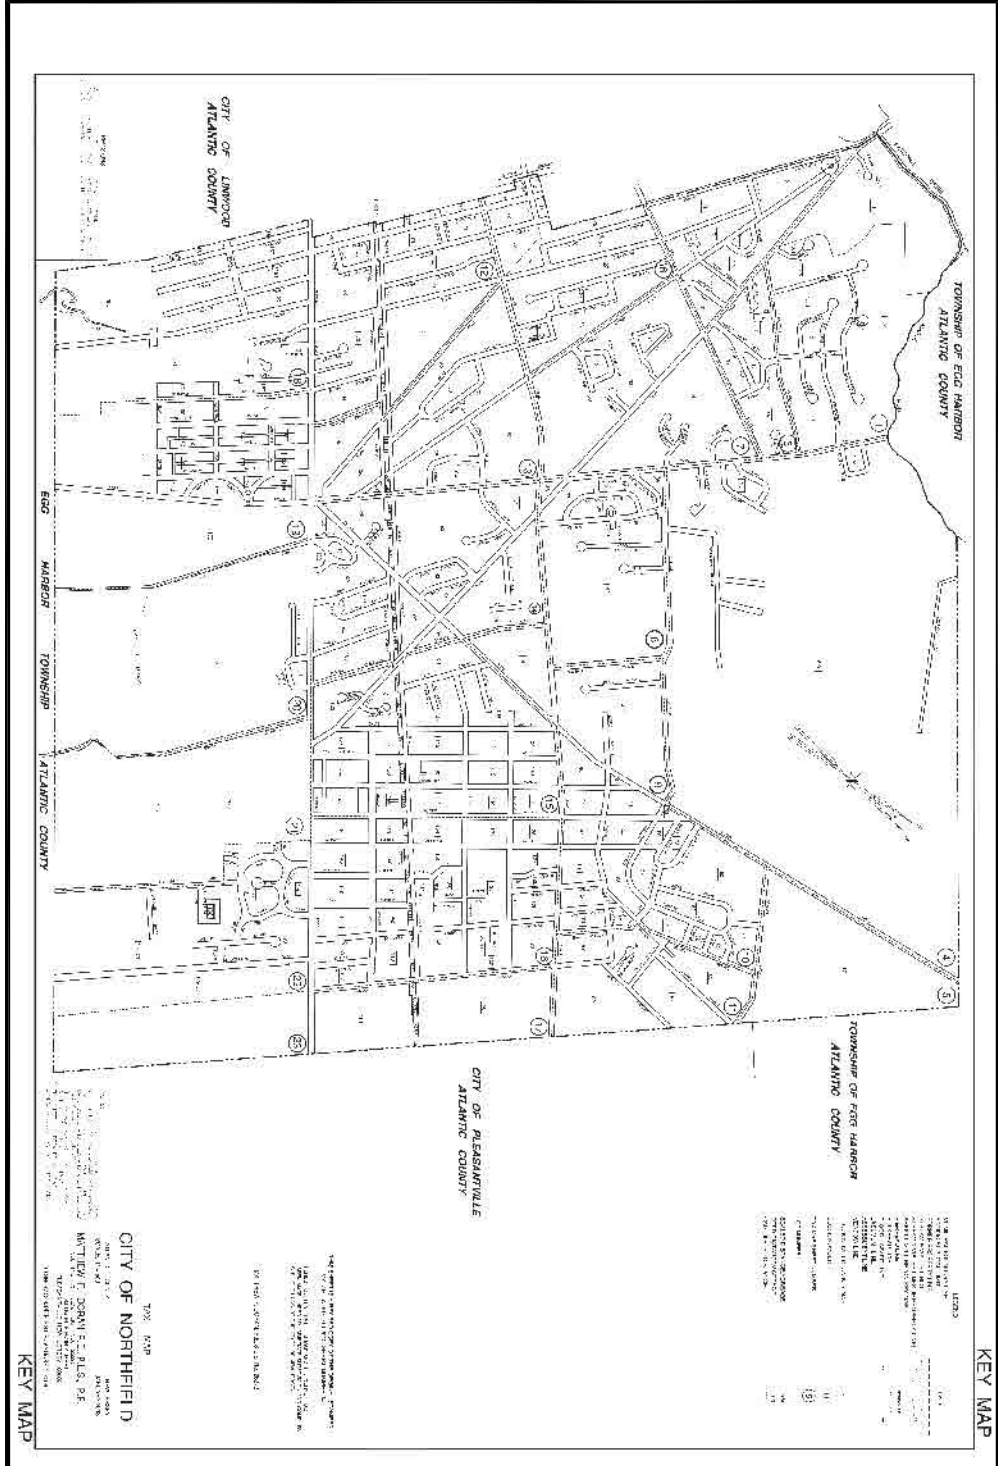


TAX MAP (KEY PLAN, NOT TO SCALE)




TAX MAP (SHEET 2, NOT TO SCALE)

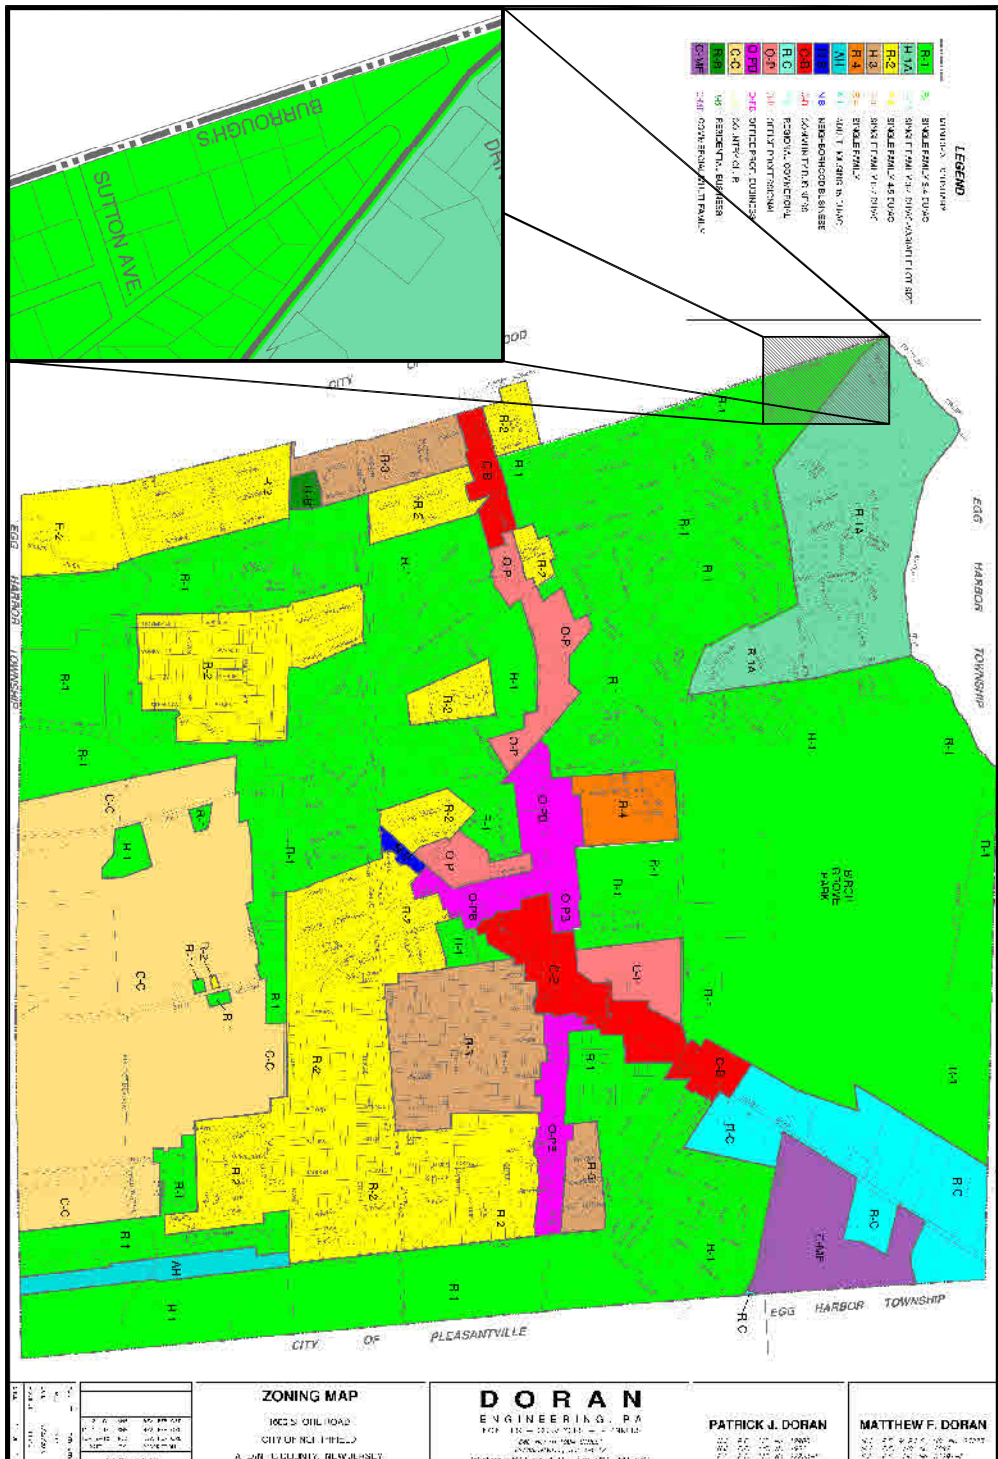


NORTHFIELD, NJ (ZONING MAP, NOT TO SCALE)

 

CERTIFIED PROPERTY OWNERS LIST WITHIN A 200.00' RADIUS

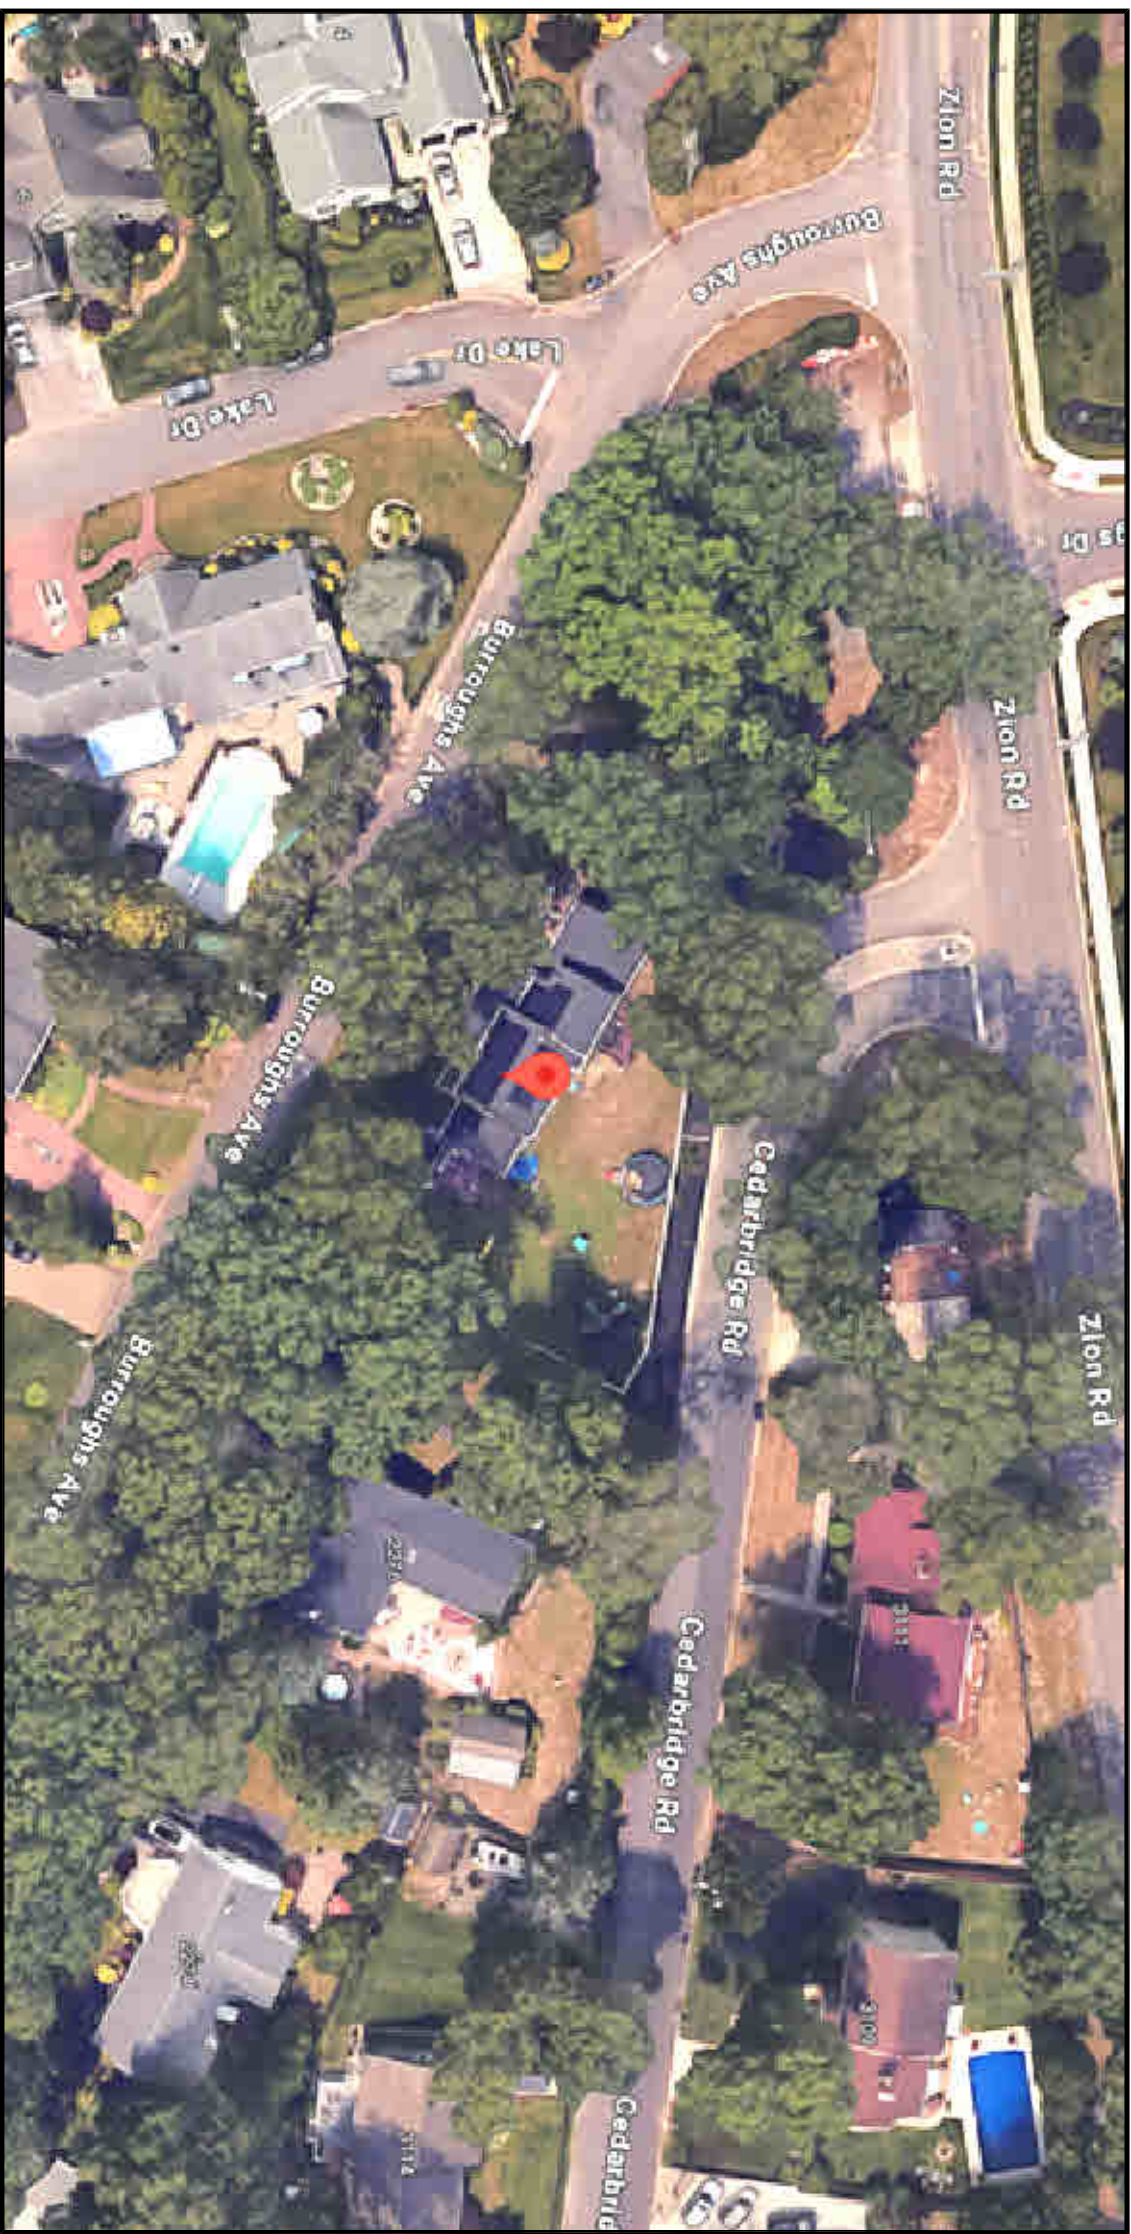


AERIAL PHOTO GRAPH (GOOGLE MAPS, NOT TO SCALE)

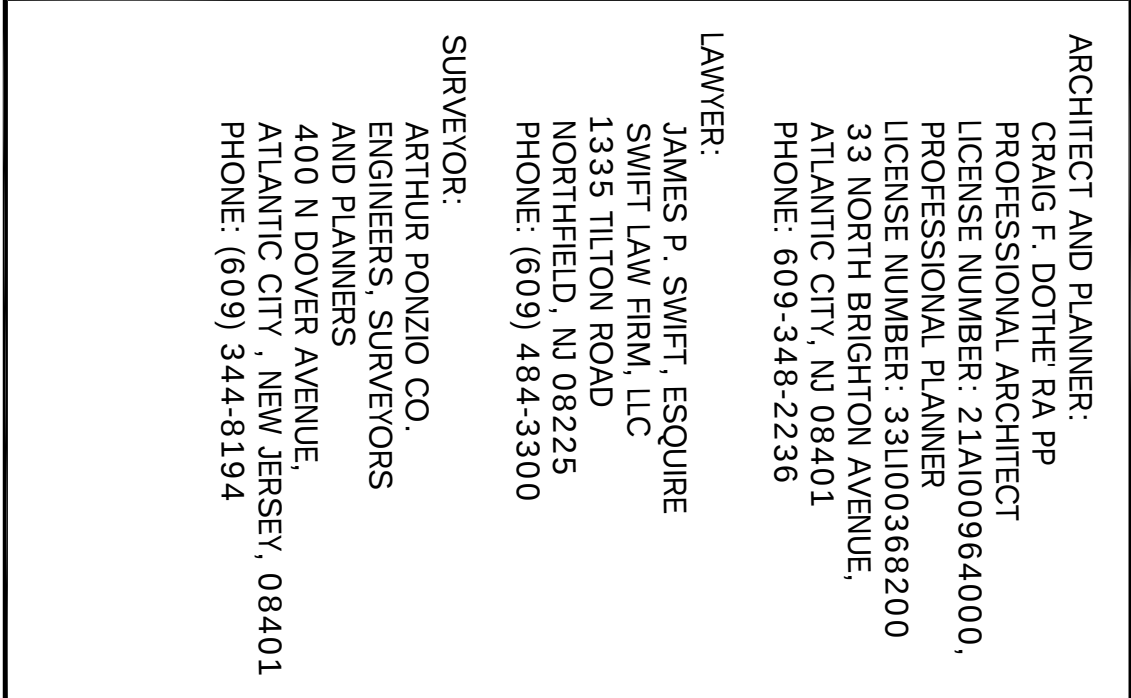

ARCHITECT AND PLANNER:
CRAIG F. DOTHE, FA PP
PROFESSIONAL ARCHITECT
LICENSE NUMBER: 21A100964000,
PROFESSIONAL PLANNER
LICENSE NUMBER: 33A100366200
33 NORTH BRIGHTON AVENUE,
ATLANTIC CITY, NJ 08401
PHONE: 609-348-2236


LAWYER:
JAMES P. SWIFT, ESQUIRE
SWIFT LAW FIRM, LLC
1335 TILTON ROAD
NORTHFIELD, NJ 08225
PHONE: (609) 484-3300

SURVEYOR:
ARTHUR PONZIO, CO.
ENGINEERS, SURVEYORS
AND PLANNERS
400 N DOVER AVENUE,
ATLANTIC CITY, NEW JERSEY, 08401
PHONE: (609) 344-8194

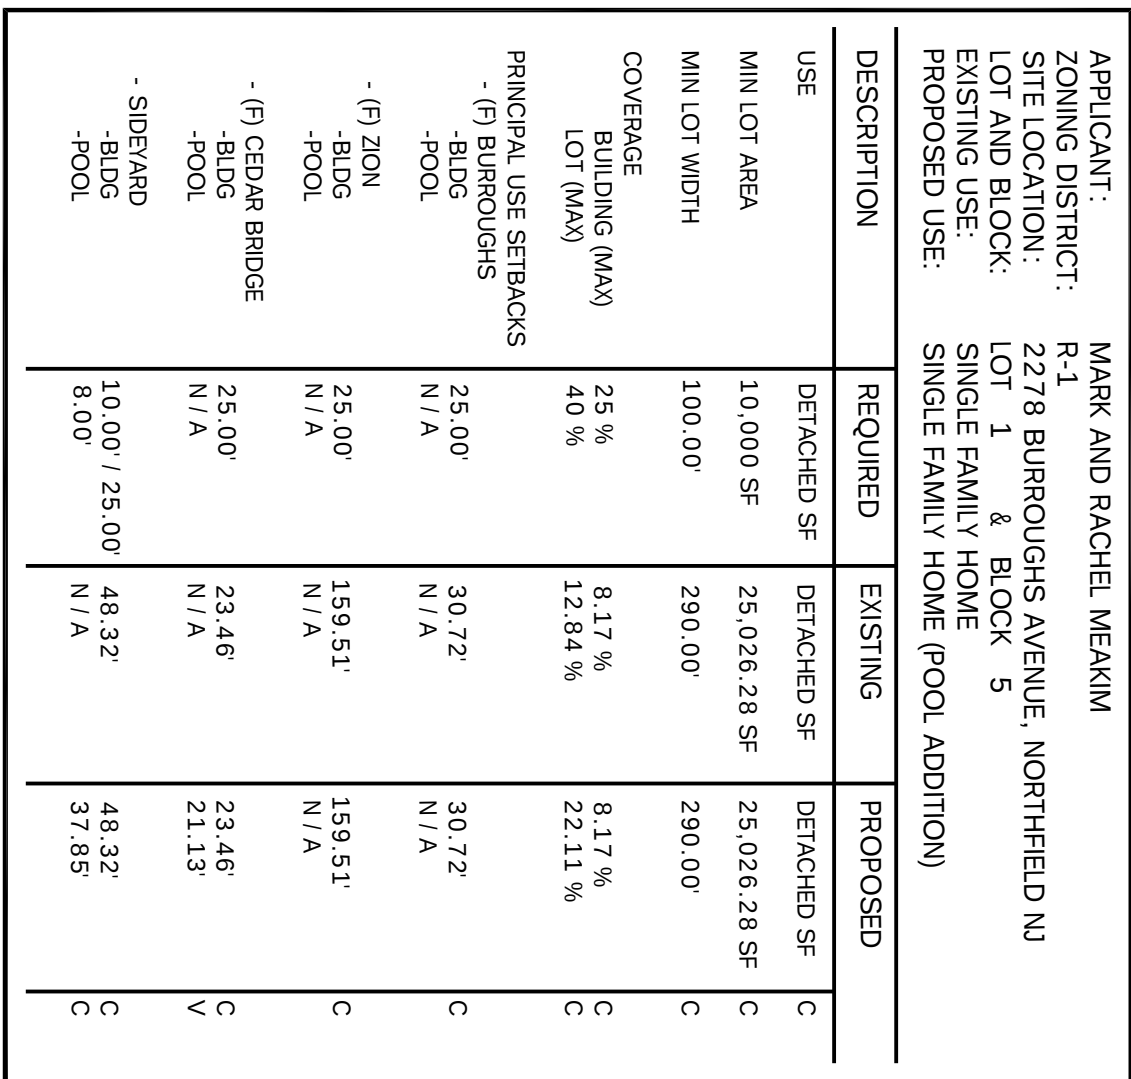


PROFESSIONAL'S

ZONING INFORMATION

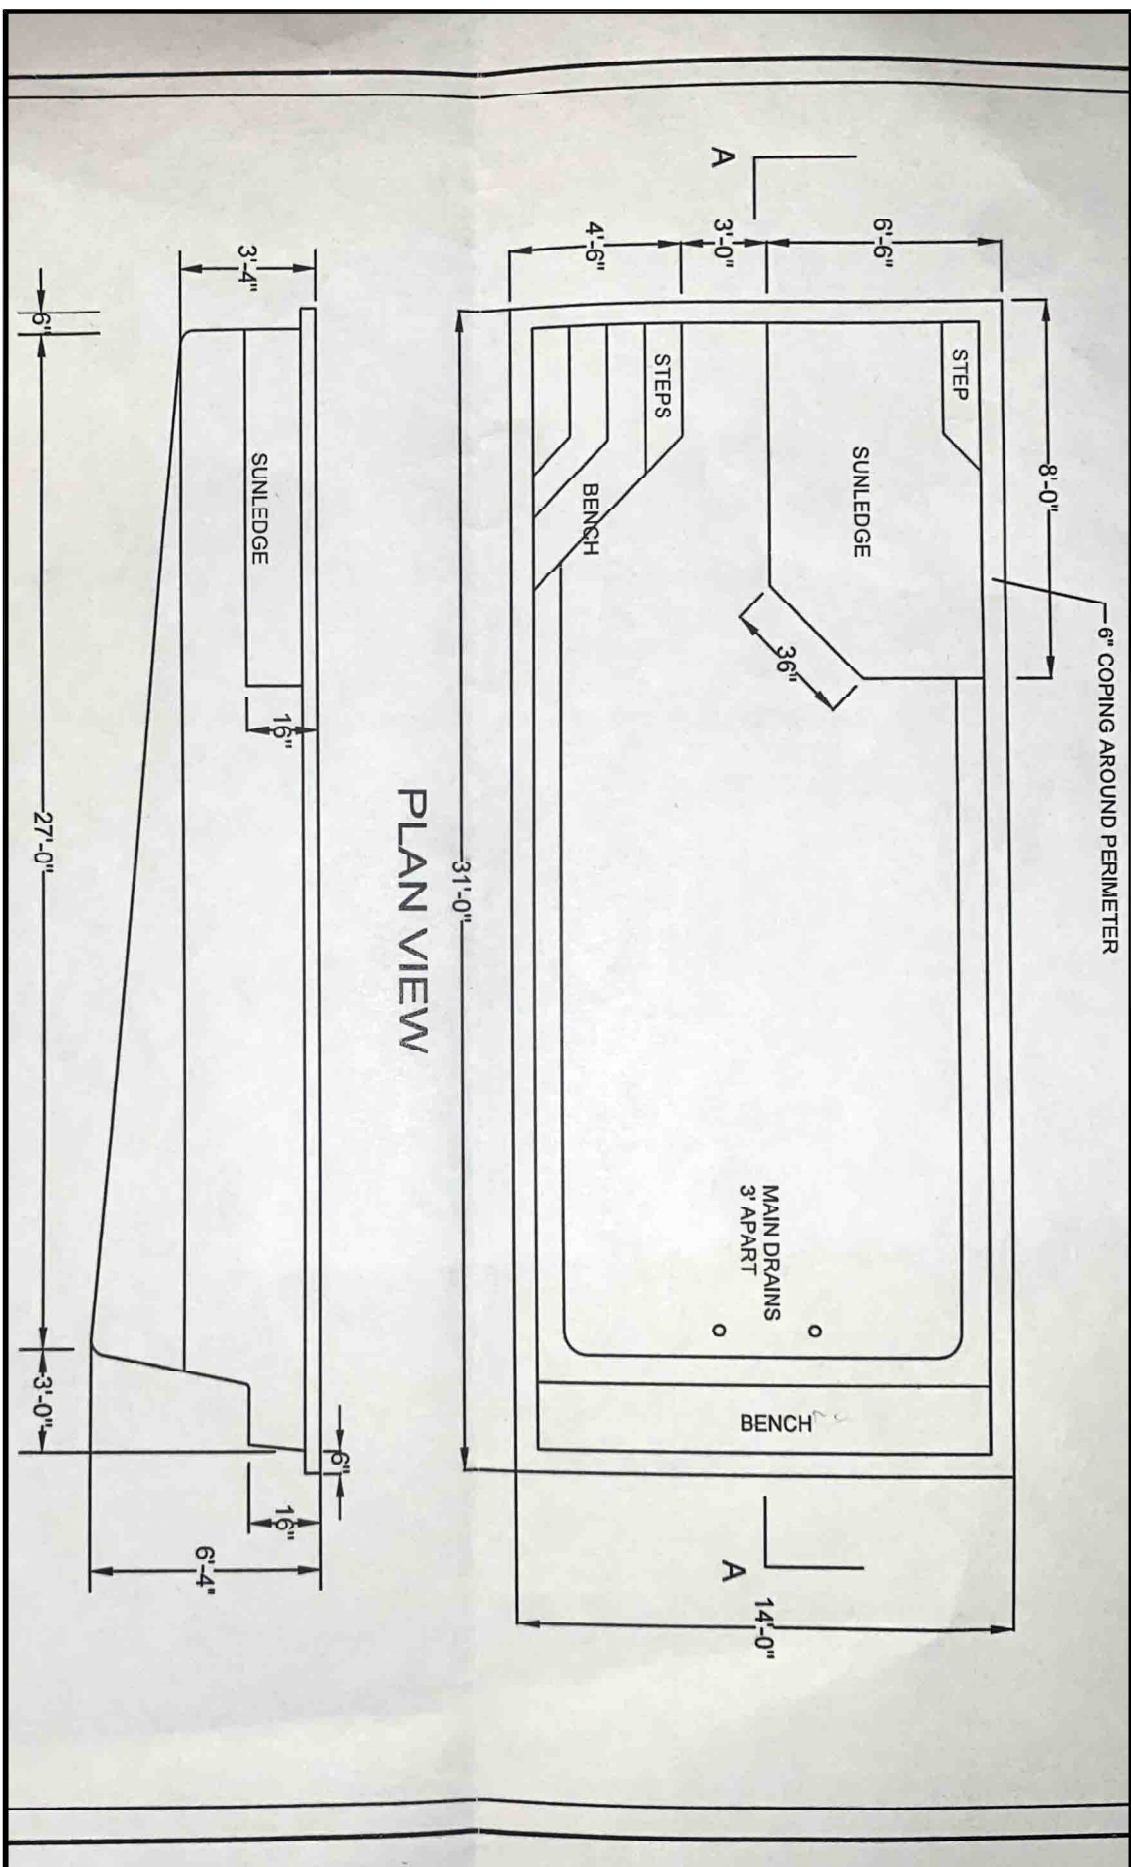

POOL DIMENSIONS (NTS)

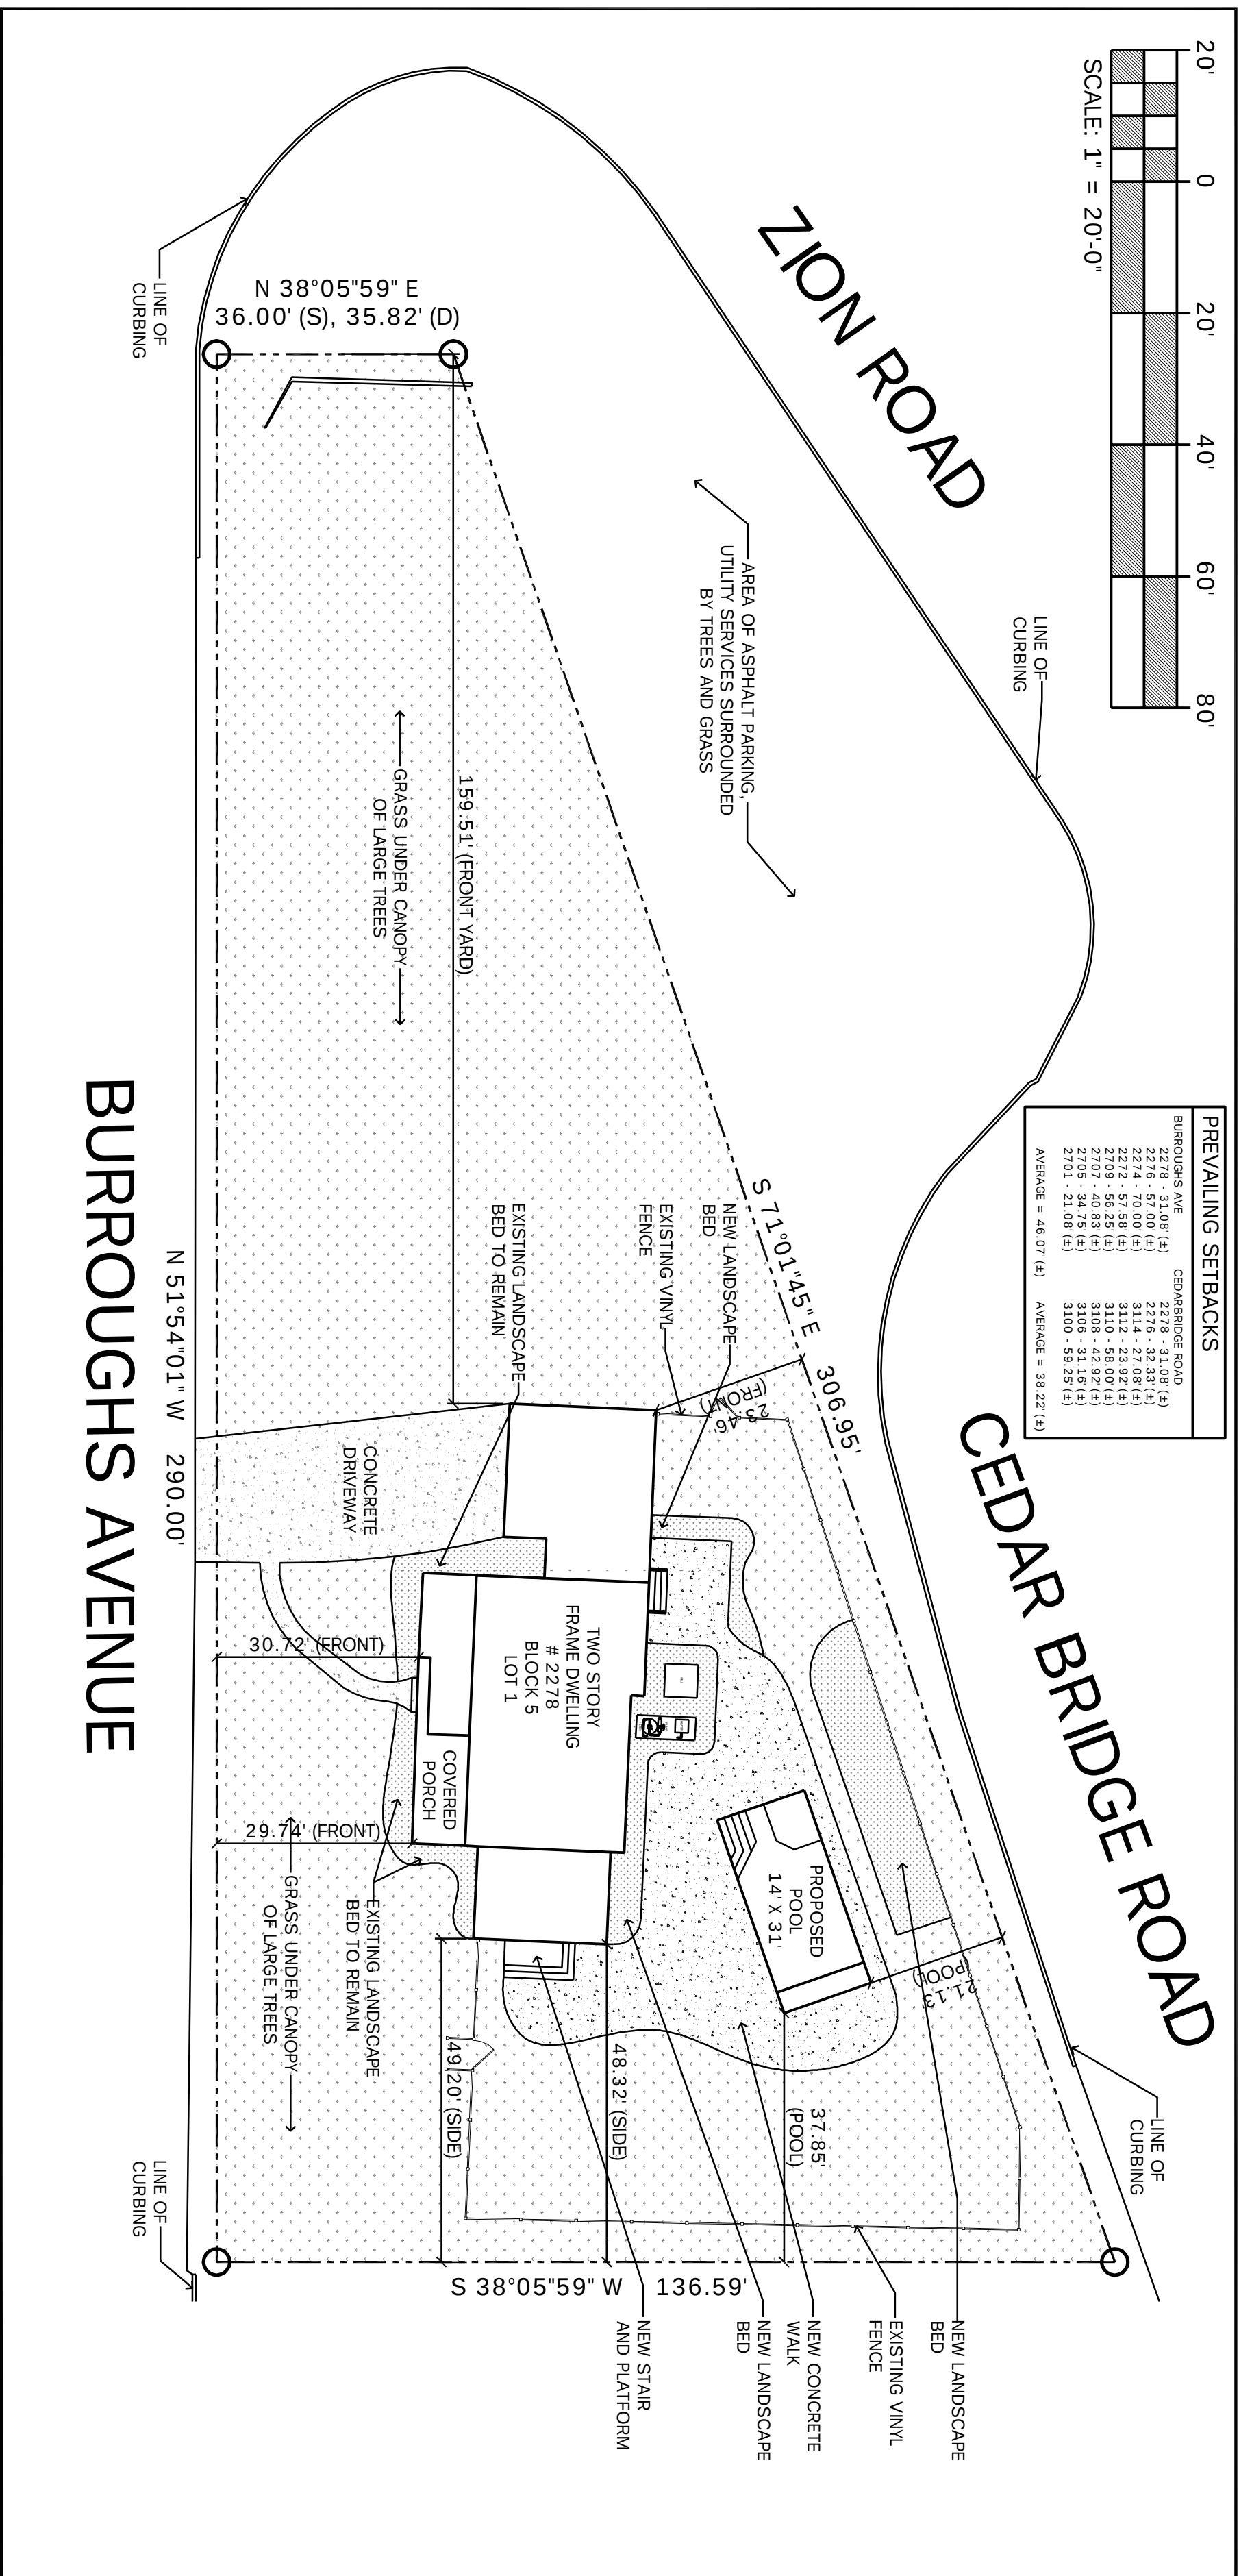

PROPOSED SITE PLAN (SCALE: 1" = 20')

[illegible]

Consultant

Craig F. Dothé Architect LLC.
ARCHITECTS & PLANNERS
33 N. Brighton Ave. (609) 348-2236
Atlantic City, NJ 08401 Fax (609) 348-0118

Signature _____
Date 05.28.25
Registration # AI 09640

PROPOSED POOL AND
LANDSCAPING
2278 BURROUGH'S AVENUE
NORTHFIELD, NJ 08225

Scale:
AS NOTED

Project No.:
2025-23

Drawn by:
PENZA

Date: 05.28.25

$$Z_0$$