


Retinal & Ophthalmic Consultants, P.C.

207 Northfield Avenue


Block 106, Lot 8, Northfield, NJ

Floor Areas


First Floor	2,100 sq ft
Second Floor	2,100 sq ft
Total	4,200 sq ft

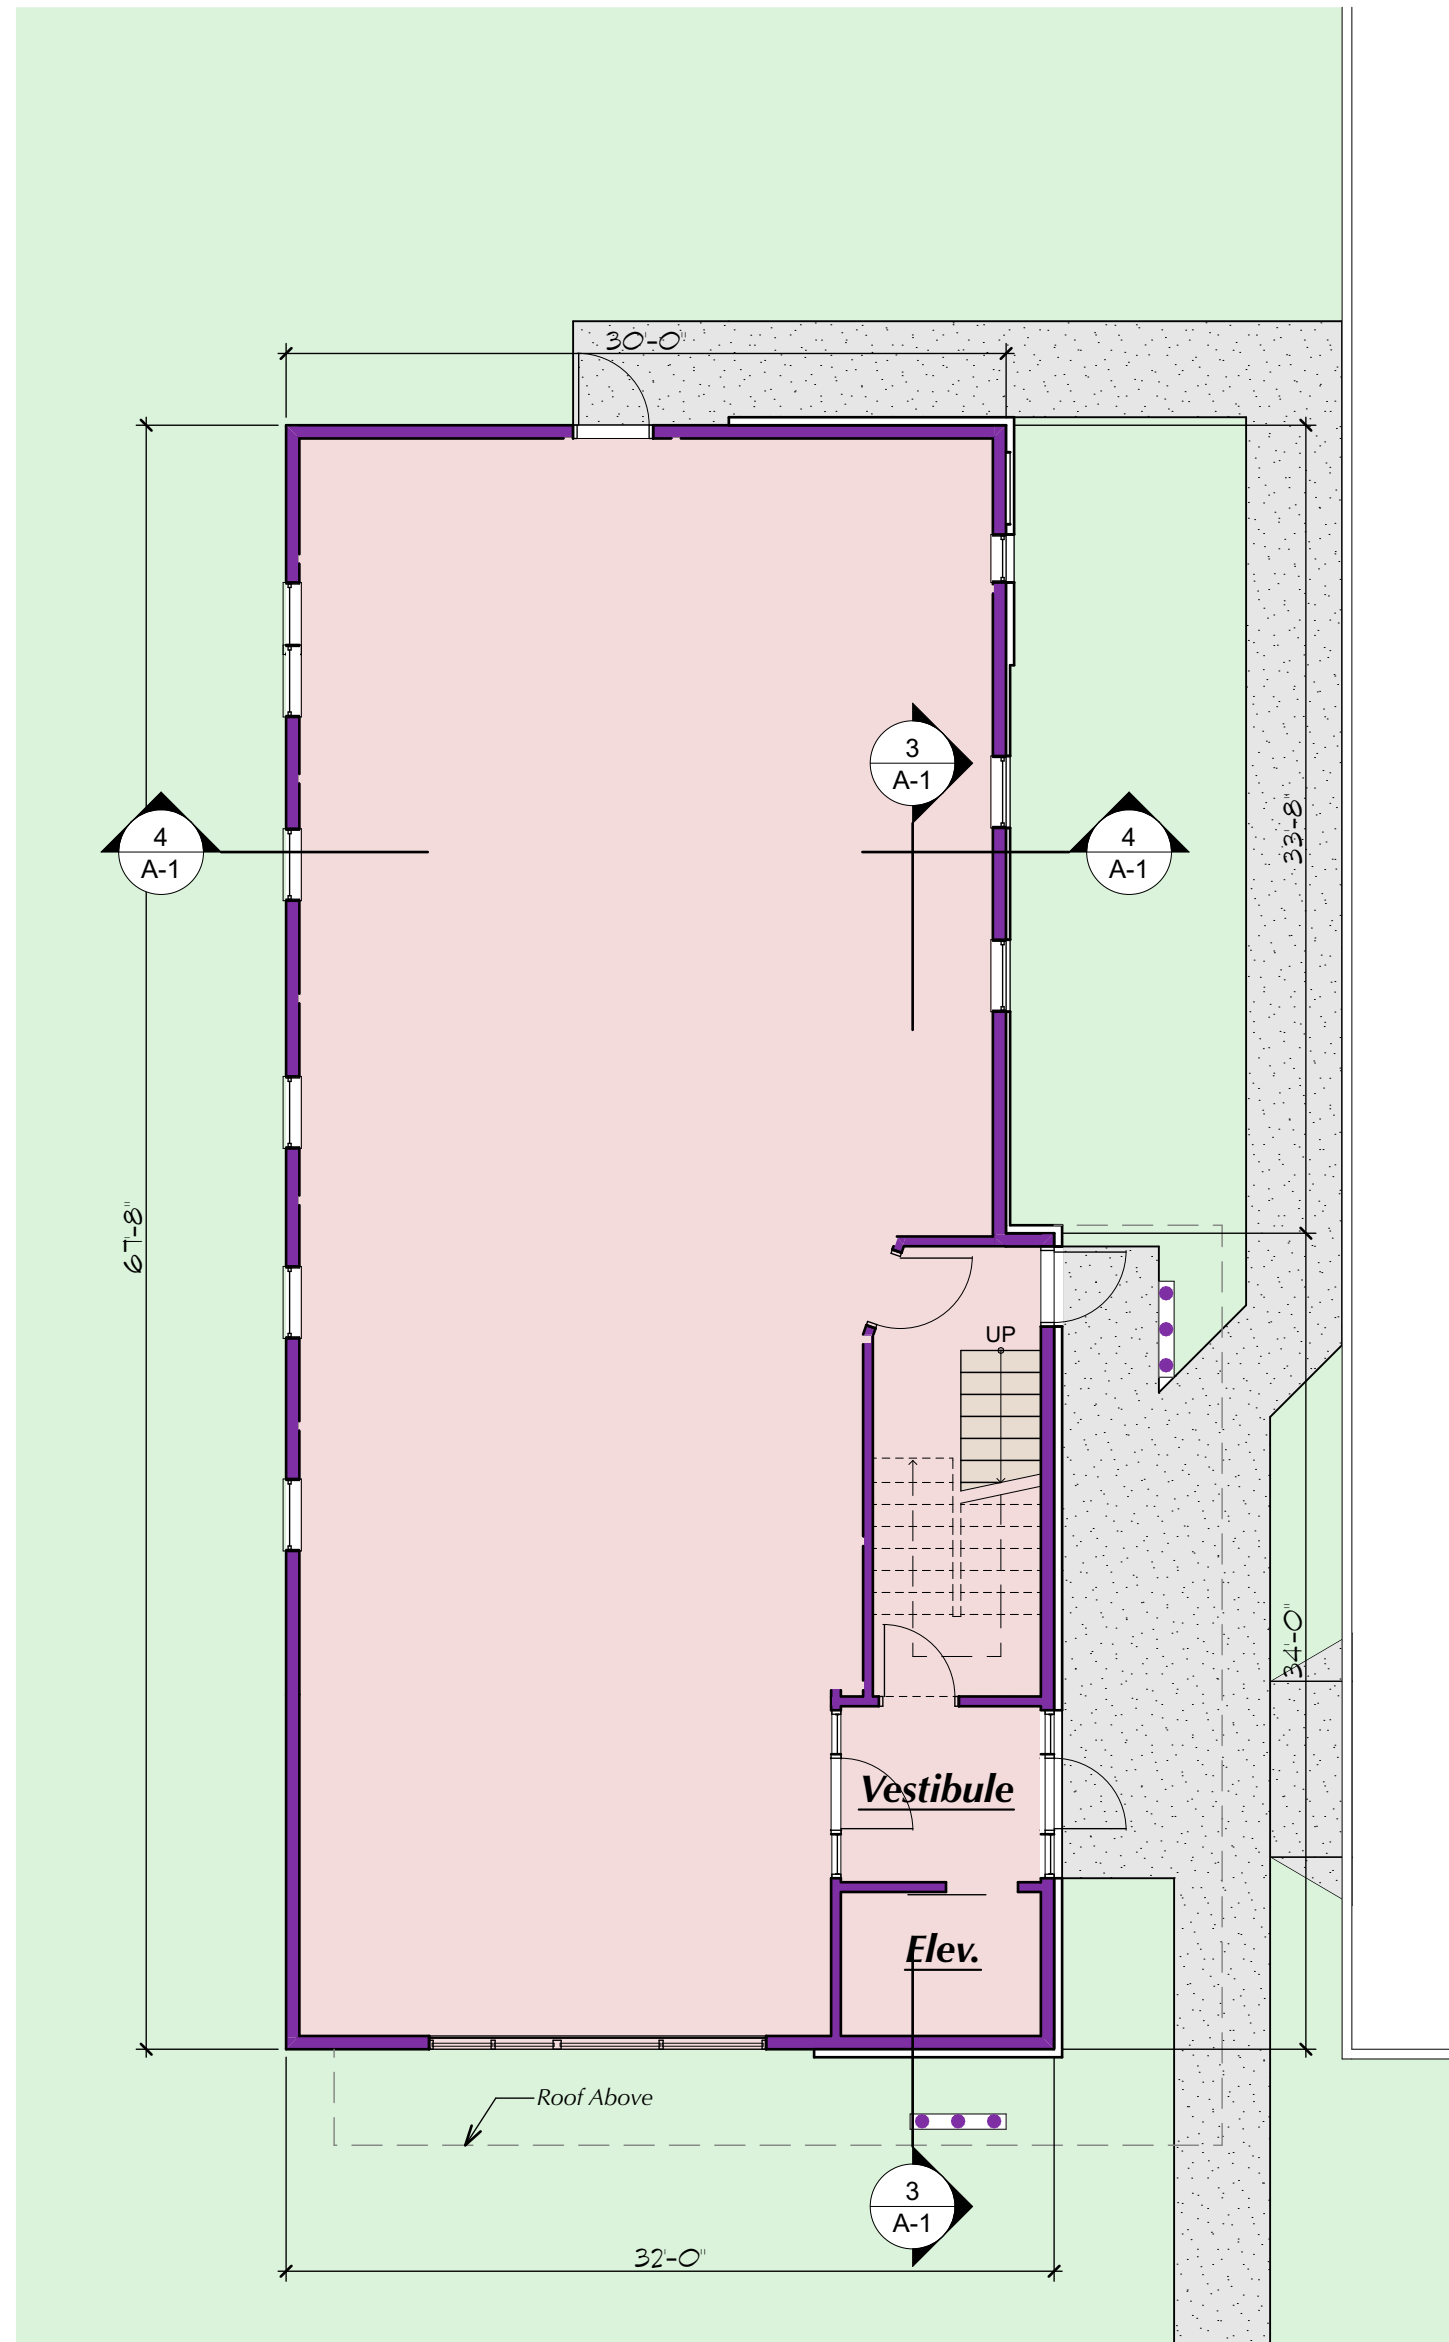


1 First Floor Plan
SCALE: 1/8" = 1'-0"
0 4' 8' 16'

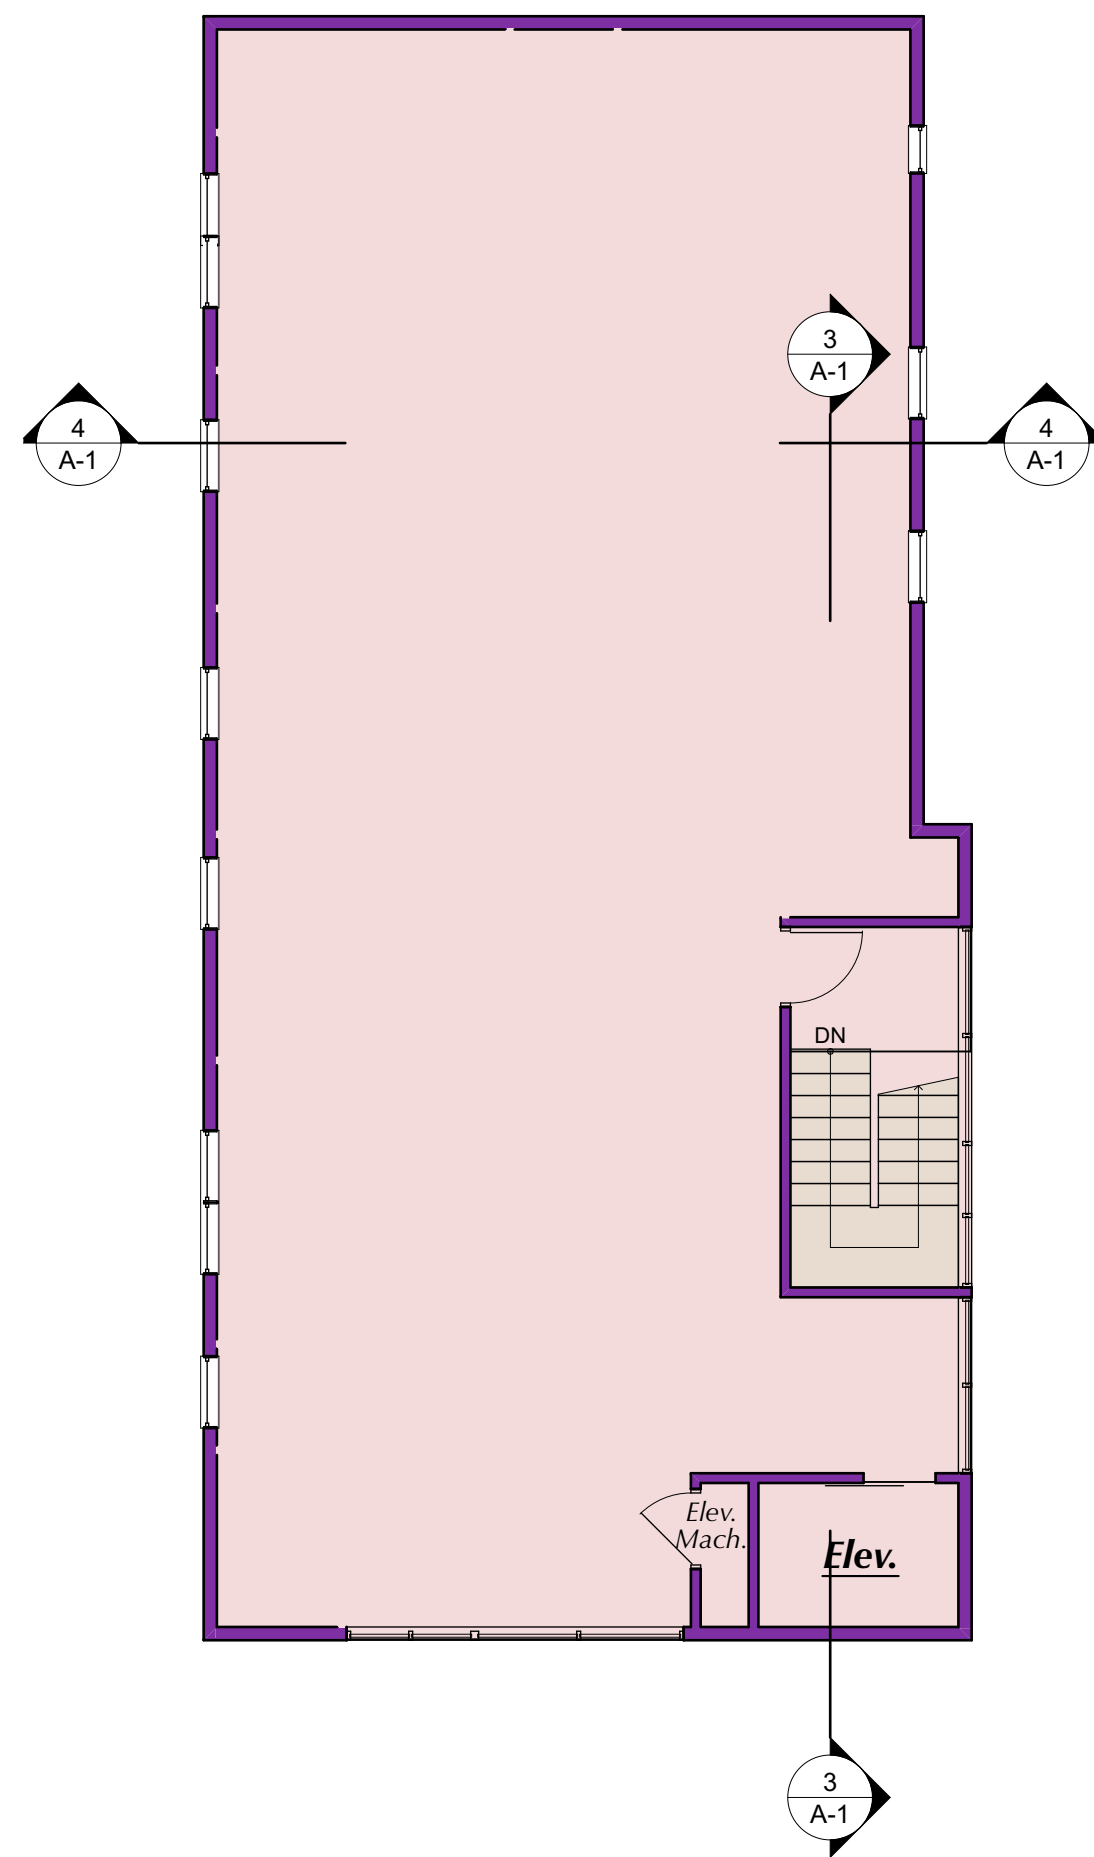

2 Second Floor Plan
SCALE: 1/8" = 1'-0"
0 4' 8' 16'

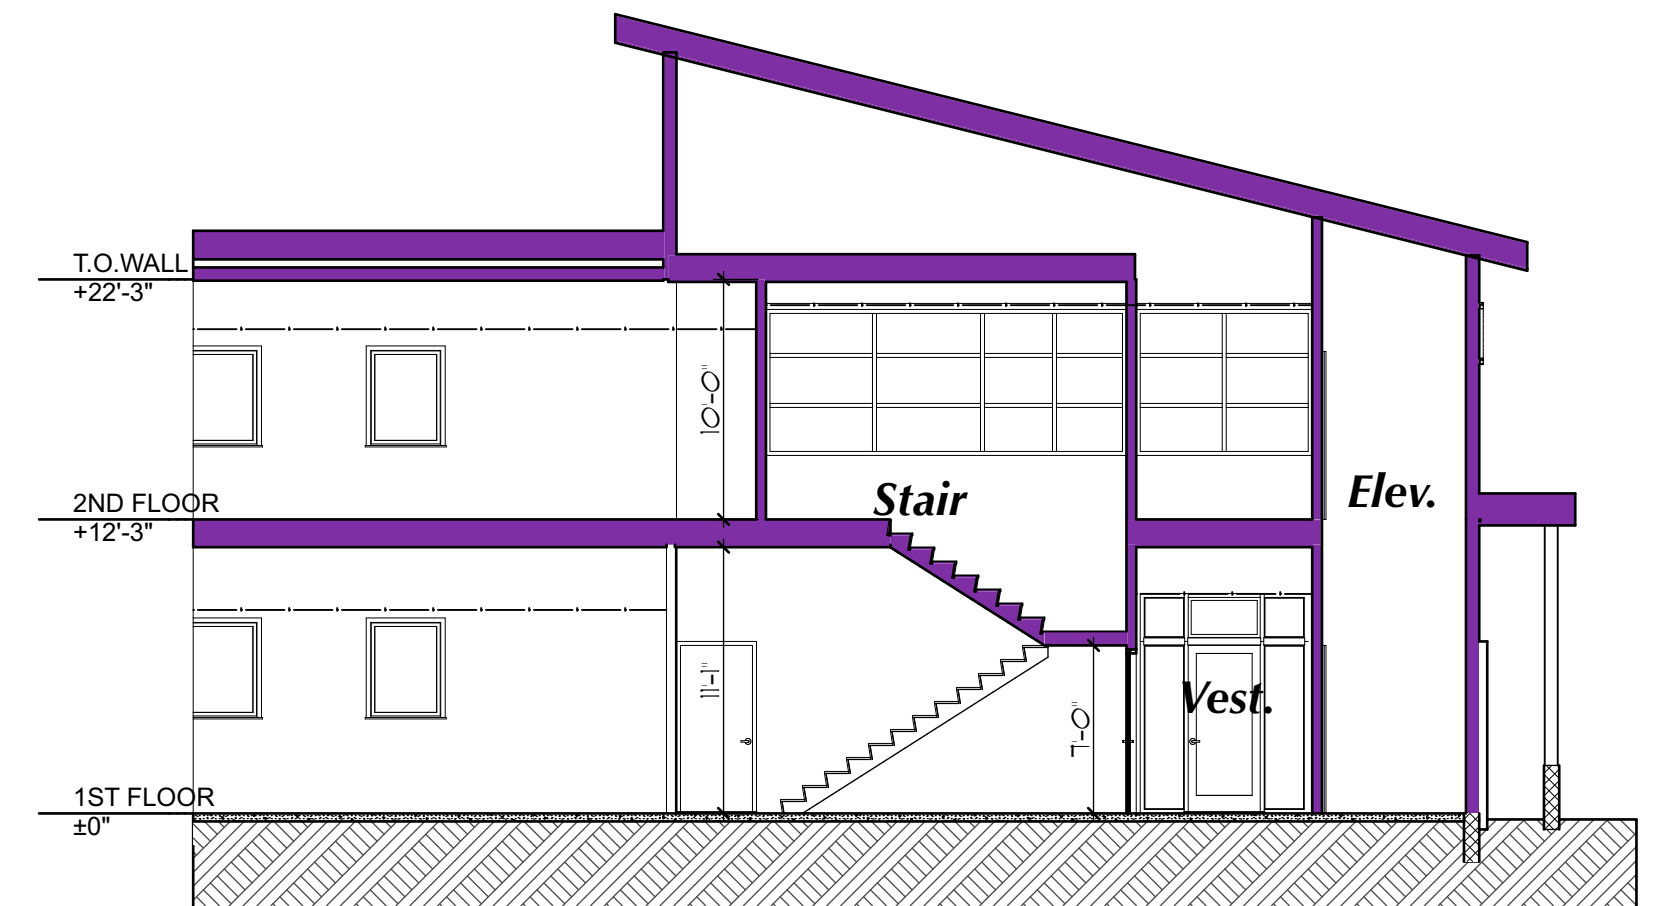

3 SECTION AT STAIR
SCALE: 1/8" = 1'-0"
0 4' 8' 16'

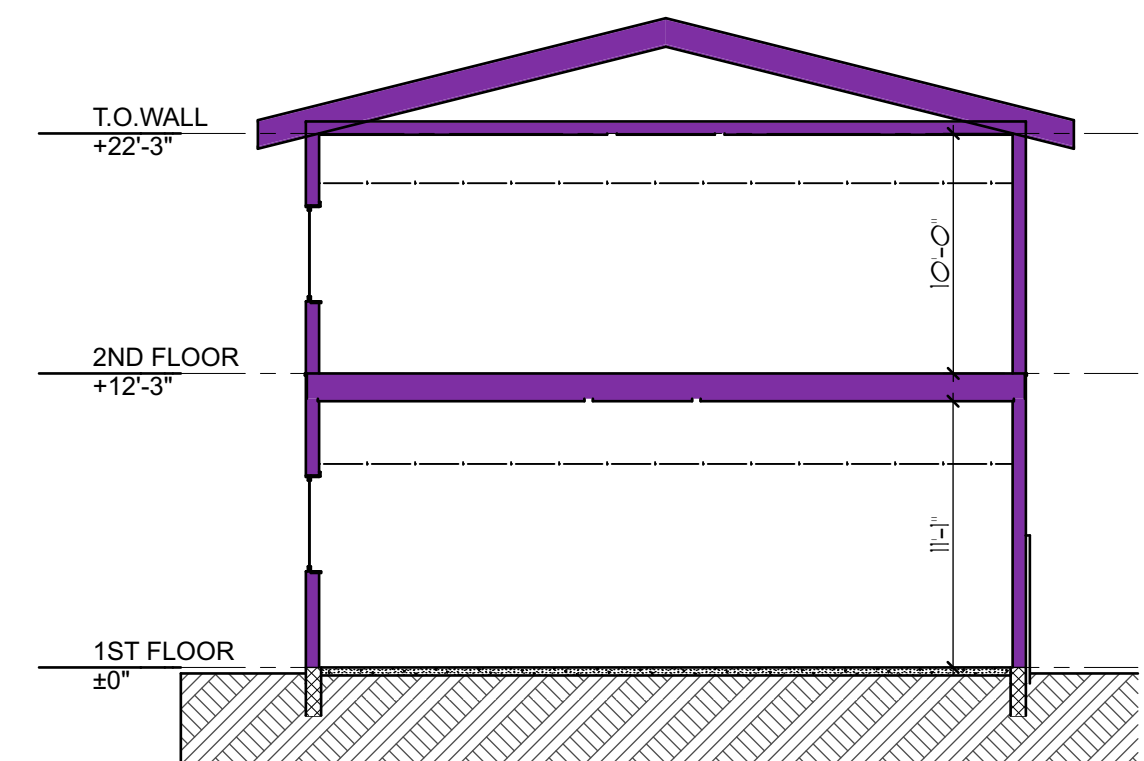

4 Short Section
0 4' 8' 16'

Retinal & Ophthalmic Consultants, P.C.


207 Northfield Avenue

Block 106, Lot 8, Northfield, NJ





1 FRONT ELEVATION

SCALE: 1/8" = 1'-0"

 


2 RIGHT ELEVATION

SCALE: 1/8" = 1'-0"

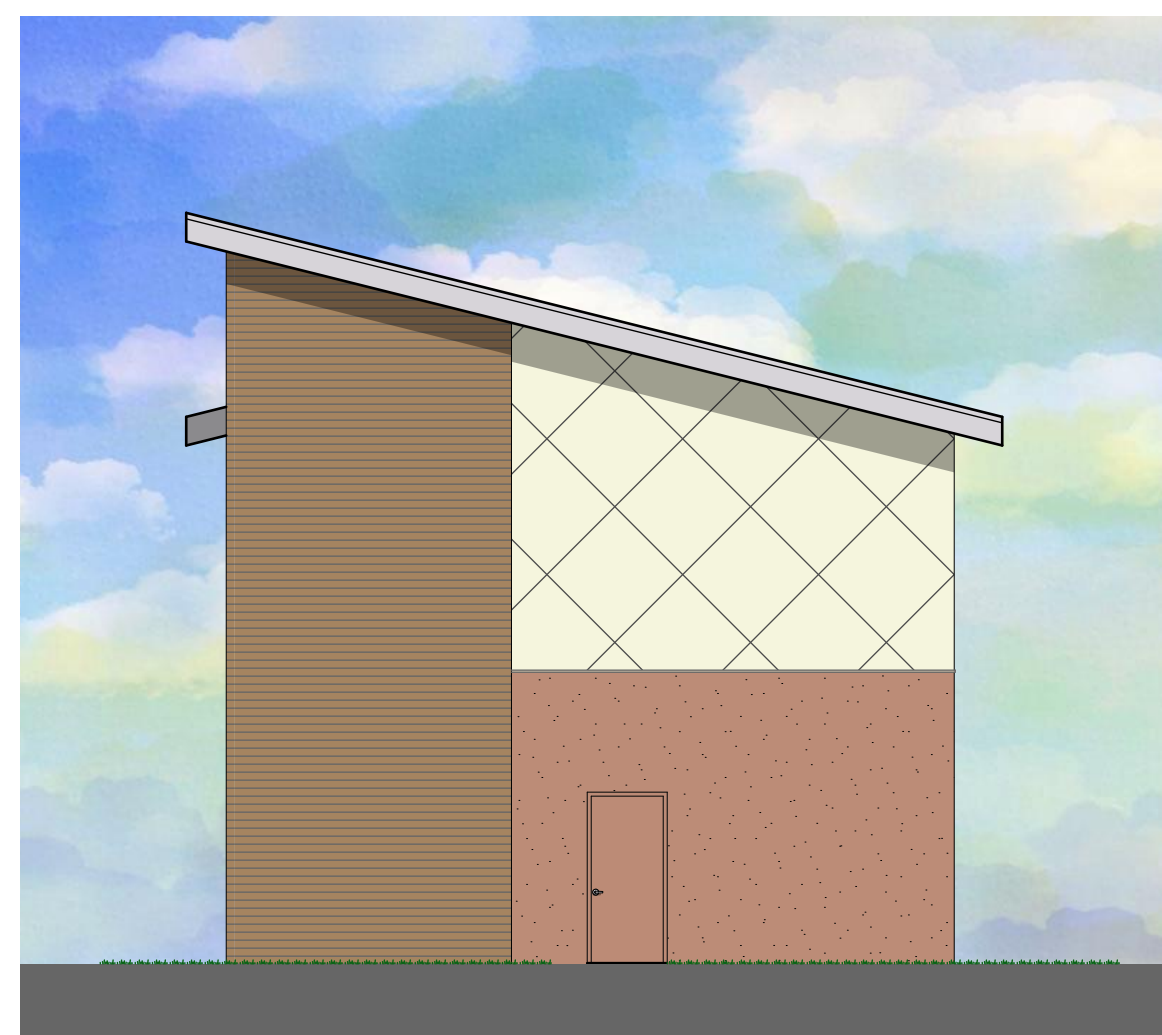 

3 REAR ELEVATION

SCALE: 1/8" = 1'-0"

 

4 LEFT ELEVATION

SCALE: 1/8" = 1'-0"

