





# Retinal & Ophthalmic Consultants, P.C.

207 Northfield Avenue

Block 106, Lot 8, Northfield, NJ

## Floor Areas


First Floor	2,558 sq ft
Second Floor	2,558 sq ft
<b>Total</b>	<b>5,116 sq ft</b>

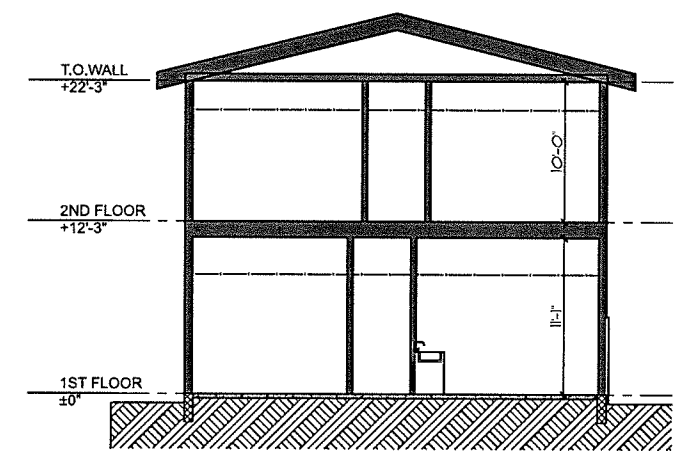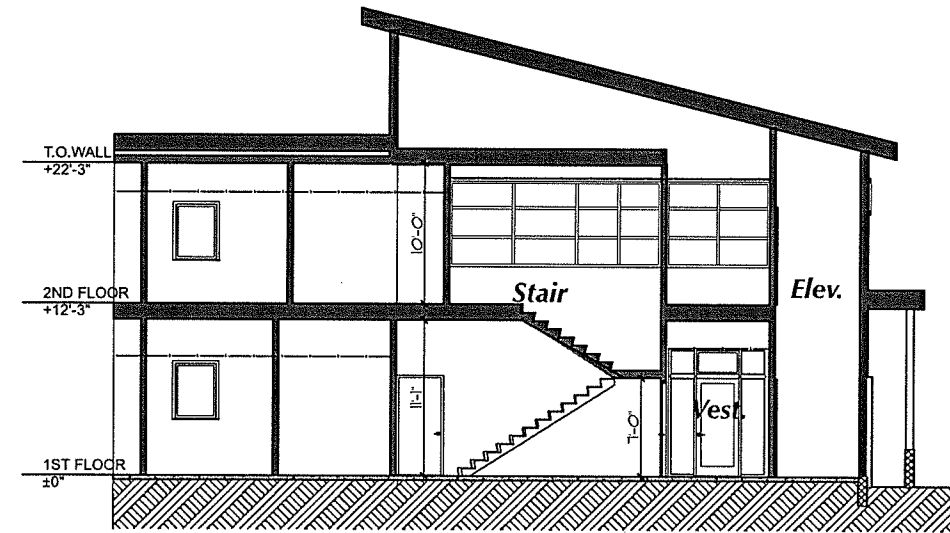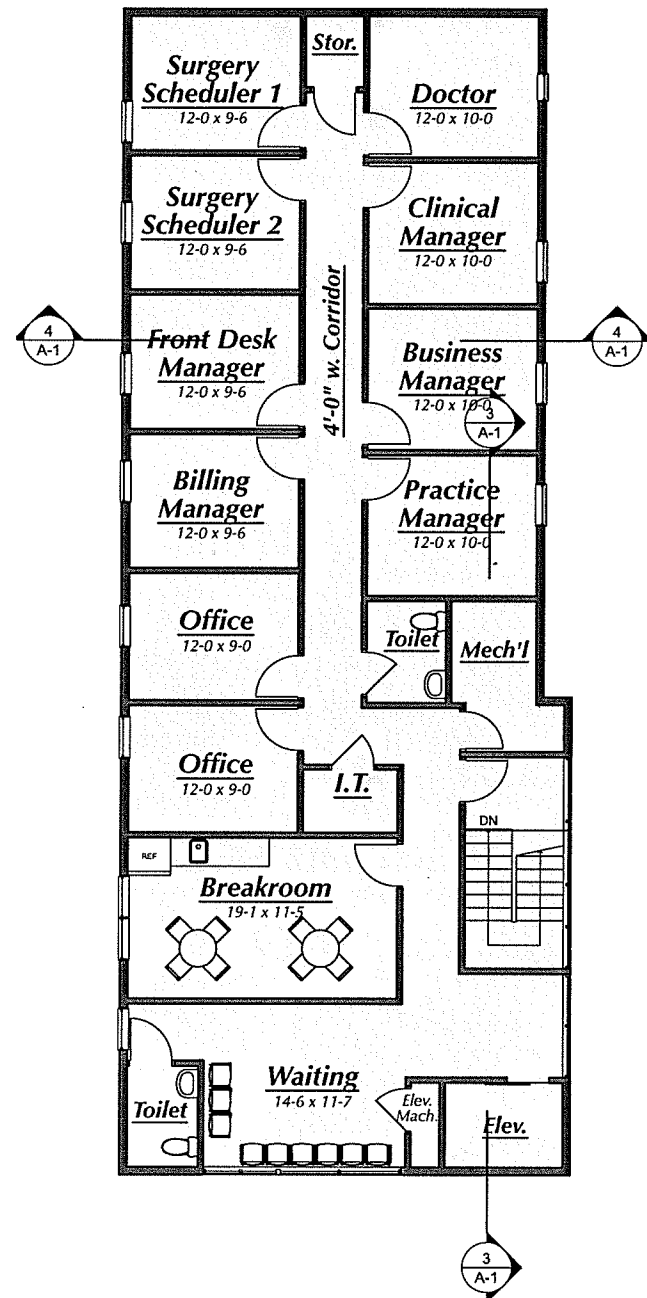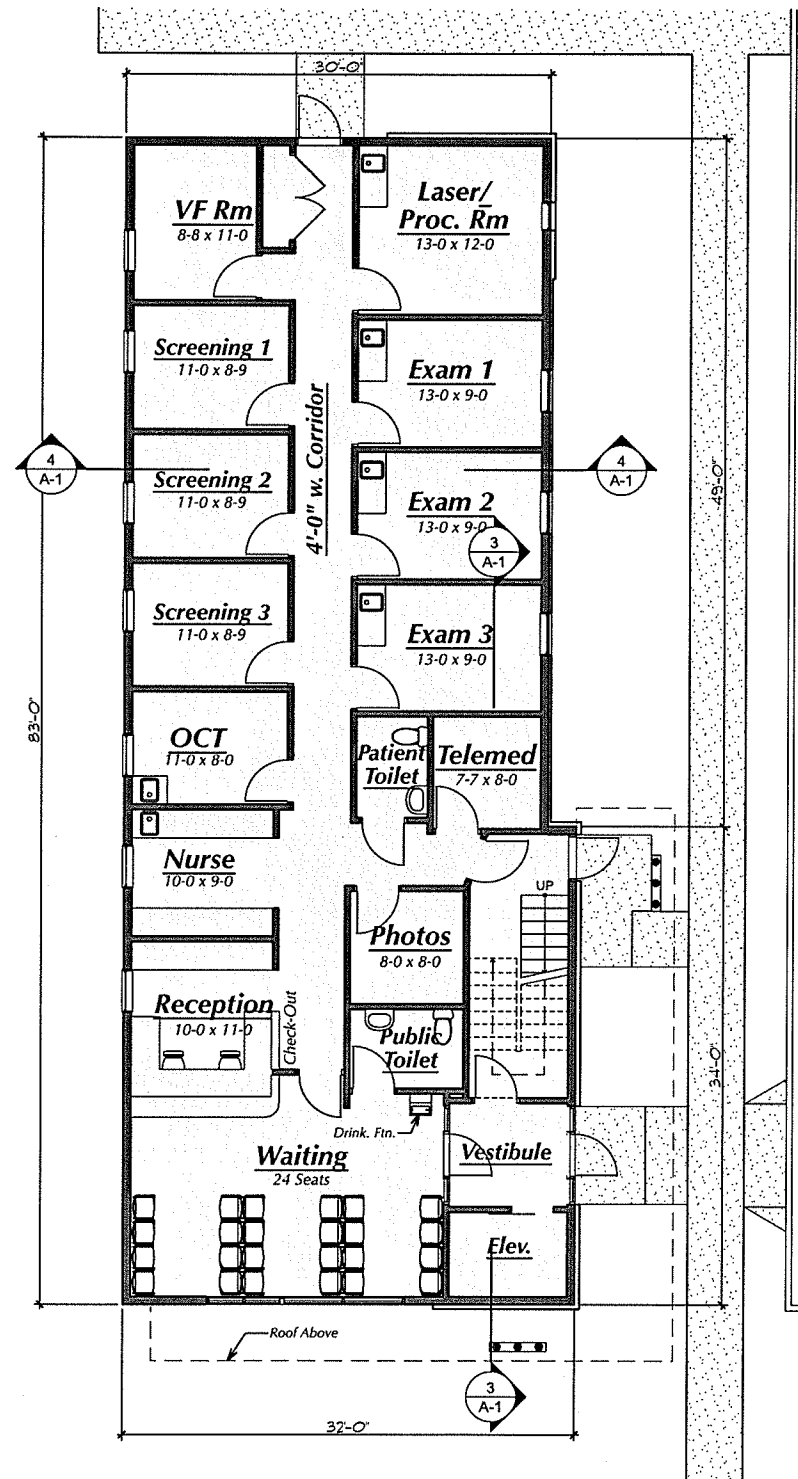


# Retinal & Ophthalmic Consultants, P.C.

207 Northfield Avenue


Block 106, Lot 8, Northfield, NJ

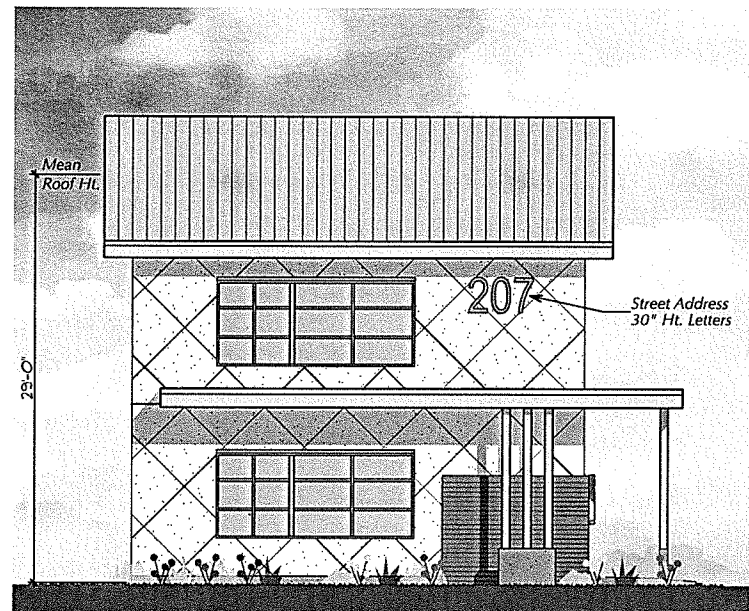


**1 FRONT ELEVATION**  
SCALE: 1/8" = 1'-0"  
0 4' 8' 16'

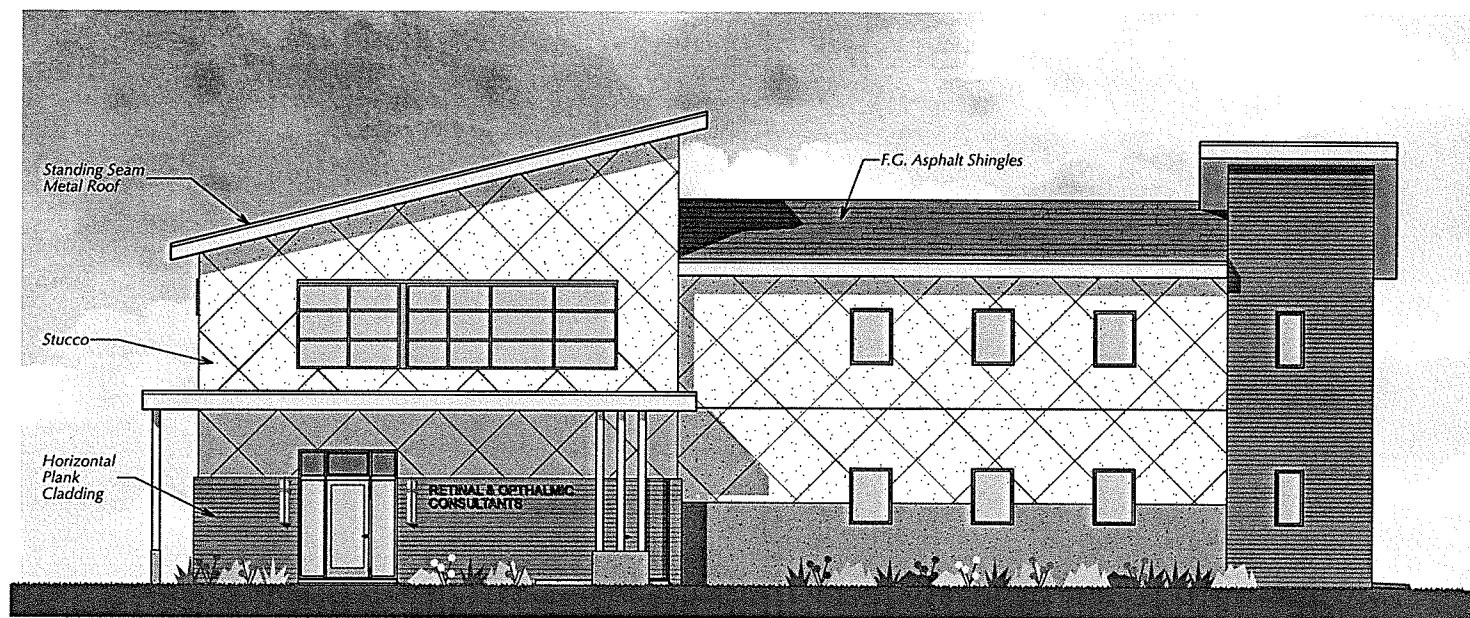

**2 RIGHT ELEVATION**  
SCALE: 1/8" = 1'-0"  
0 4' 8' 16'

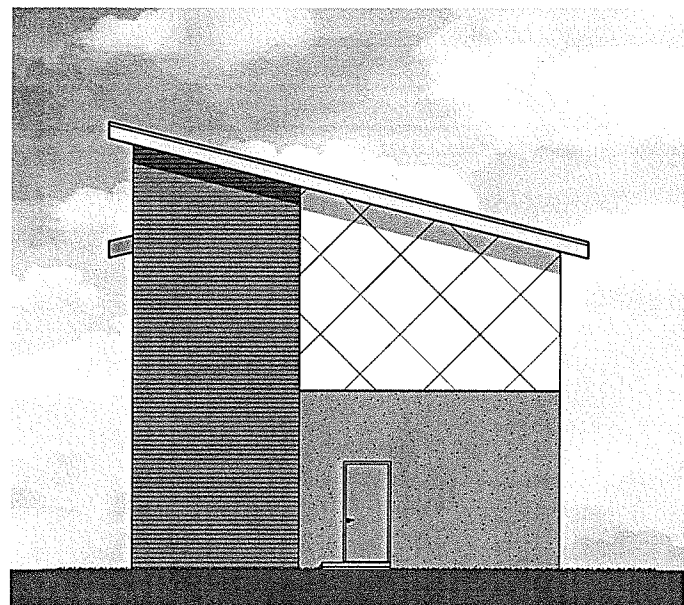

**3 REAR ELEVATION**  
SCALE: 1/8" = 1'-0"  
0 4' 8' 16'

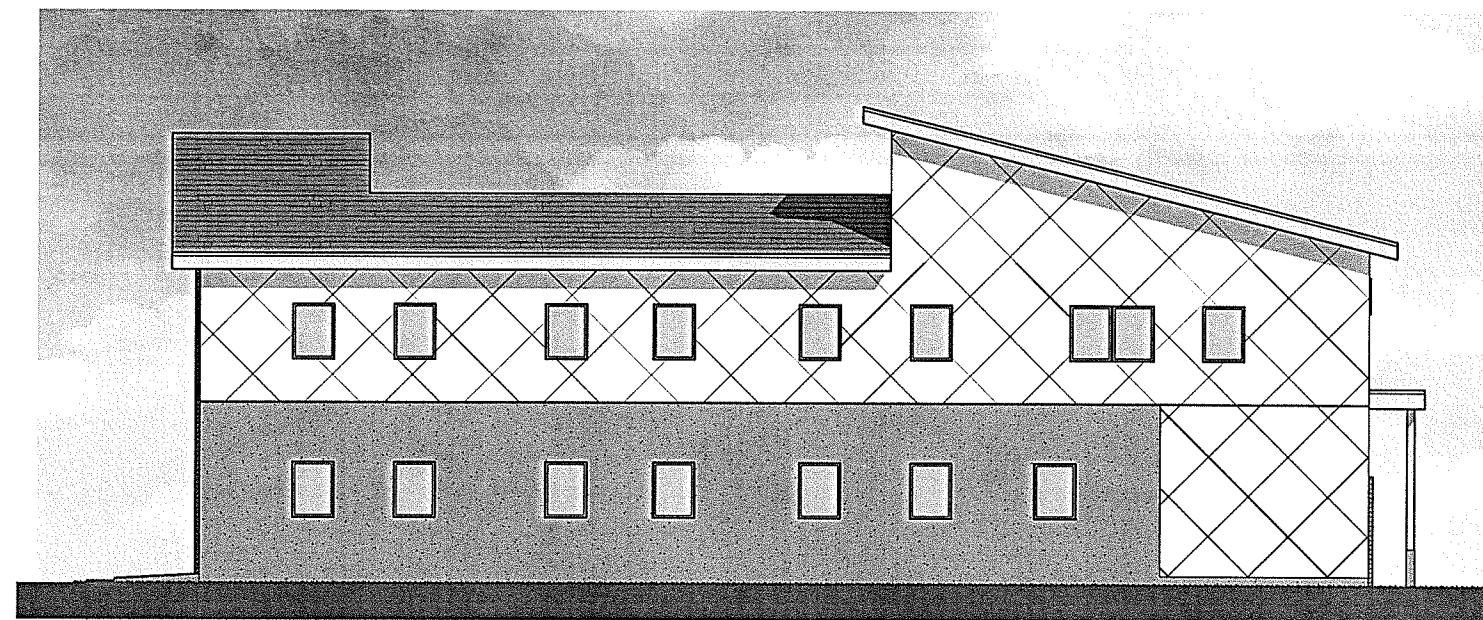

**4 LEFT ELEVATION**  
SCALE: 1/8" = 1'-0"  
0 4' 8' 16'


# Retinal & Ophthalmic Consultants, P.C.

207 Northfield Avenue


Block 106, Lot 8, Northfield, NJ



1 RIGHT FRONT VIEW

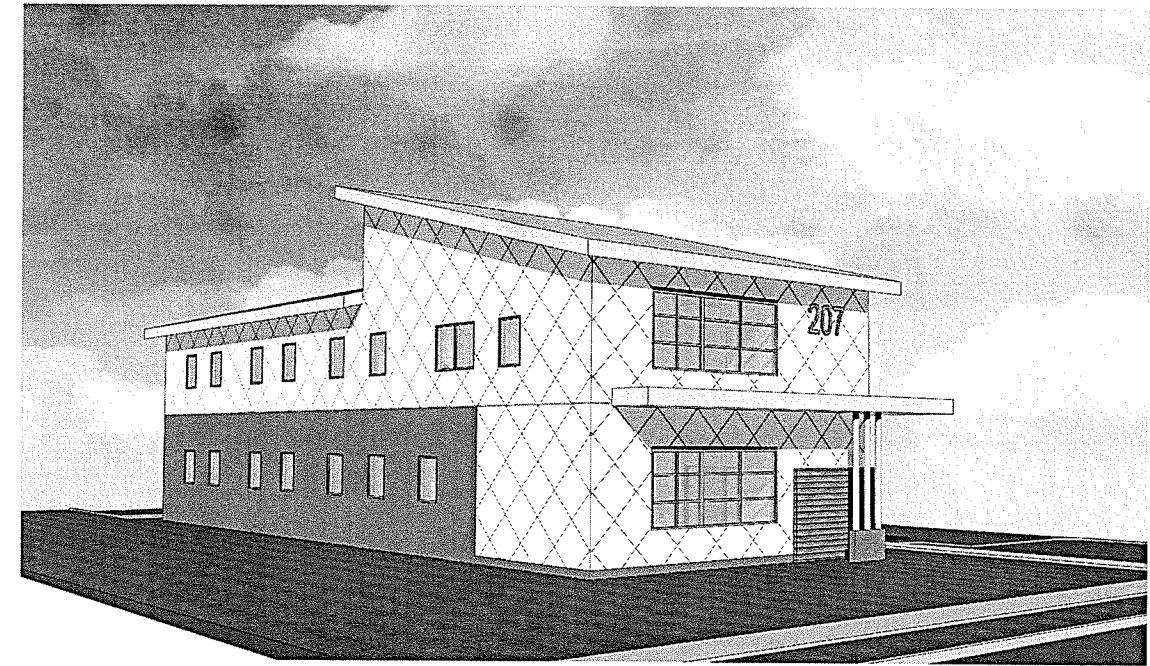

2 LEFT FRONT VIEW

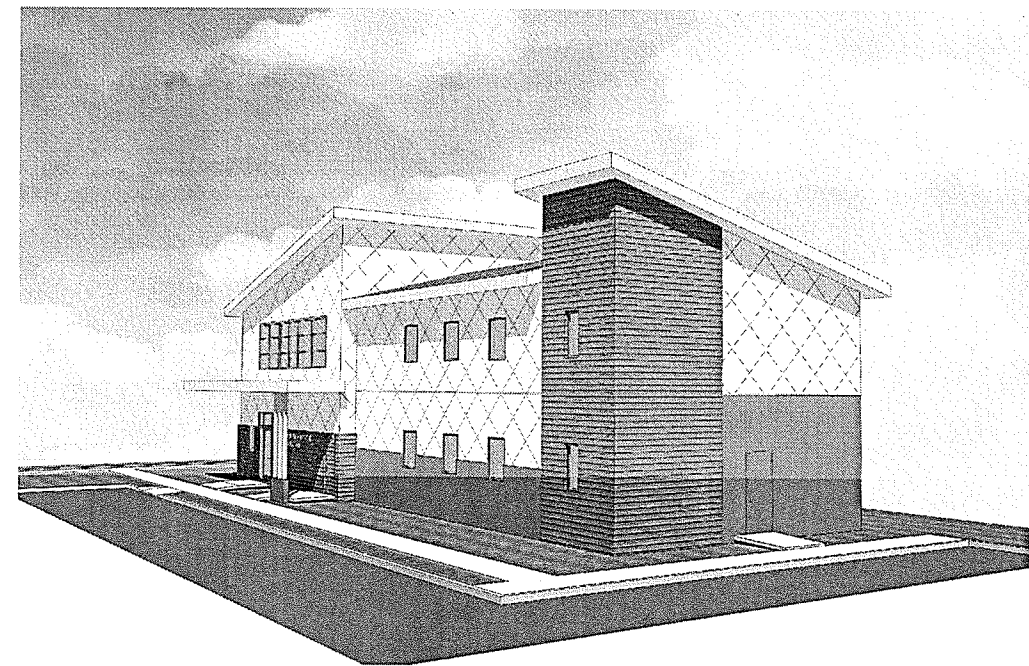

3 RIGHT REAR VIEW