


PROPOSED NEW FACILITIES FOR:
 NORTHFIELD ICE CREAM
 1600 TILTON ROAD, NORTHFIELD, N.J.


REVISIONS

COMM. NO.	
DRAWN BY	HSH
CHECKED BY	HSH
DATE	


SHEET NO. _____ of _____

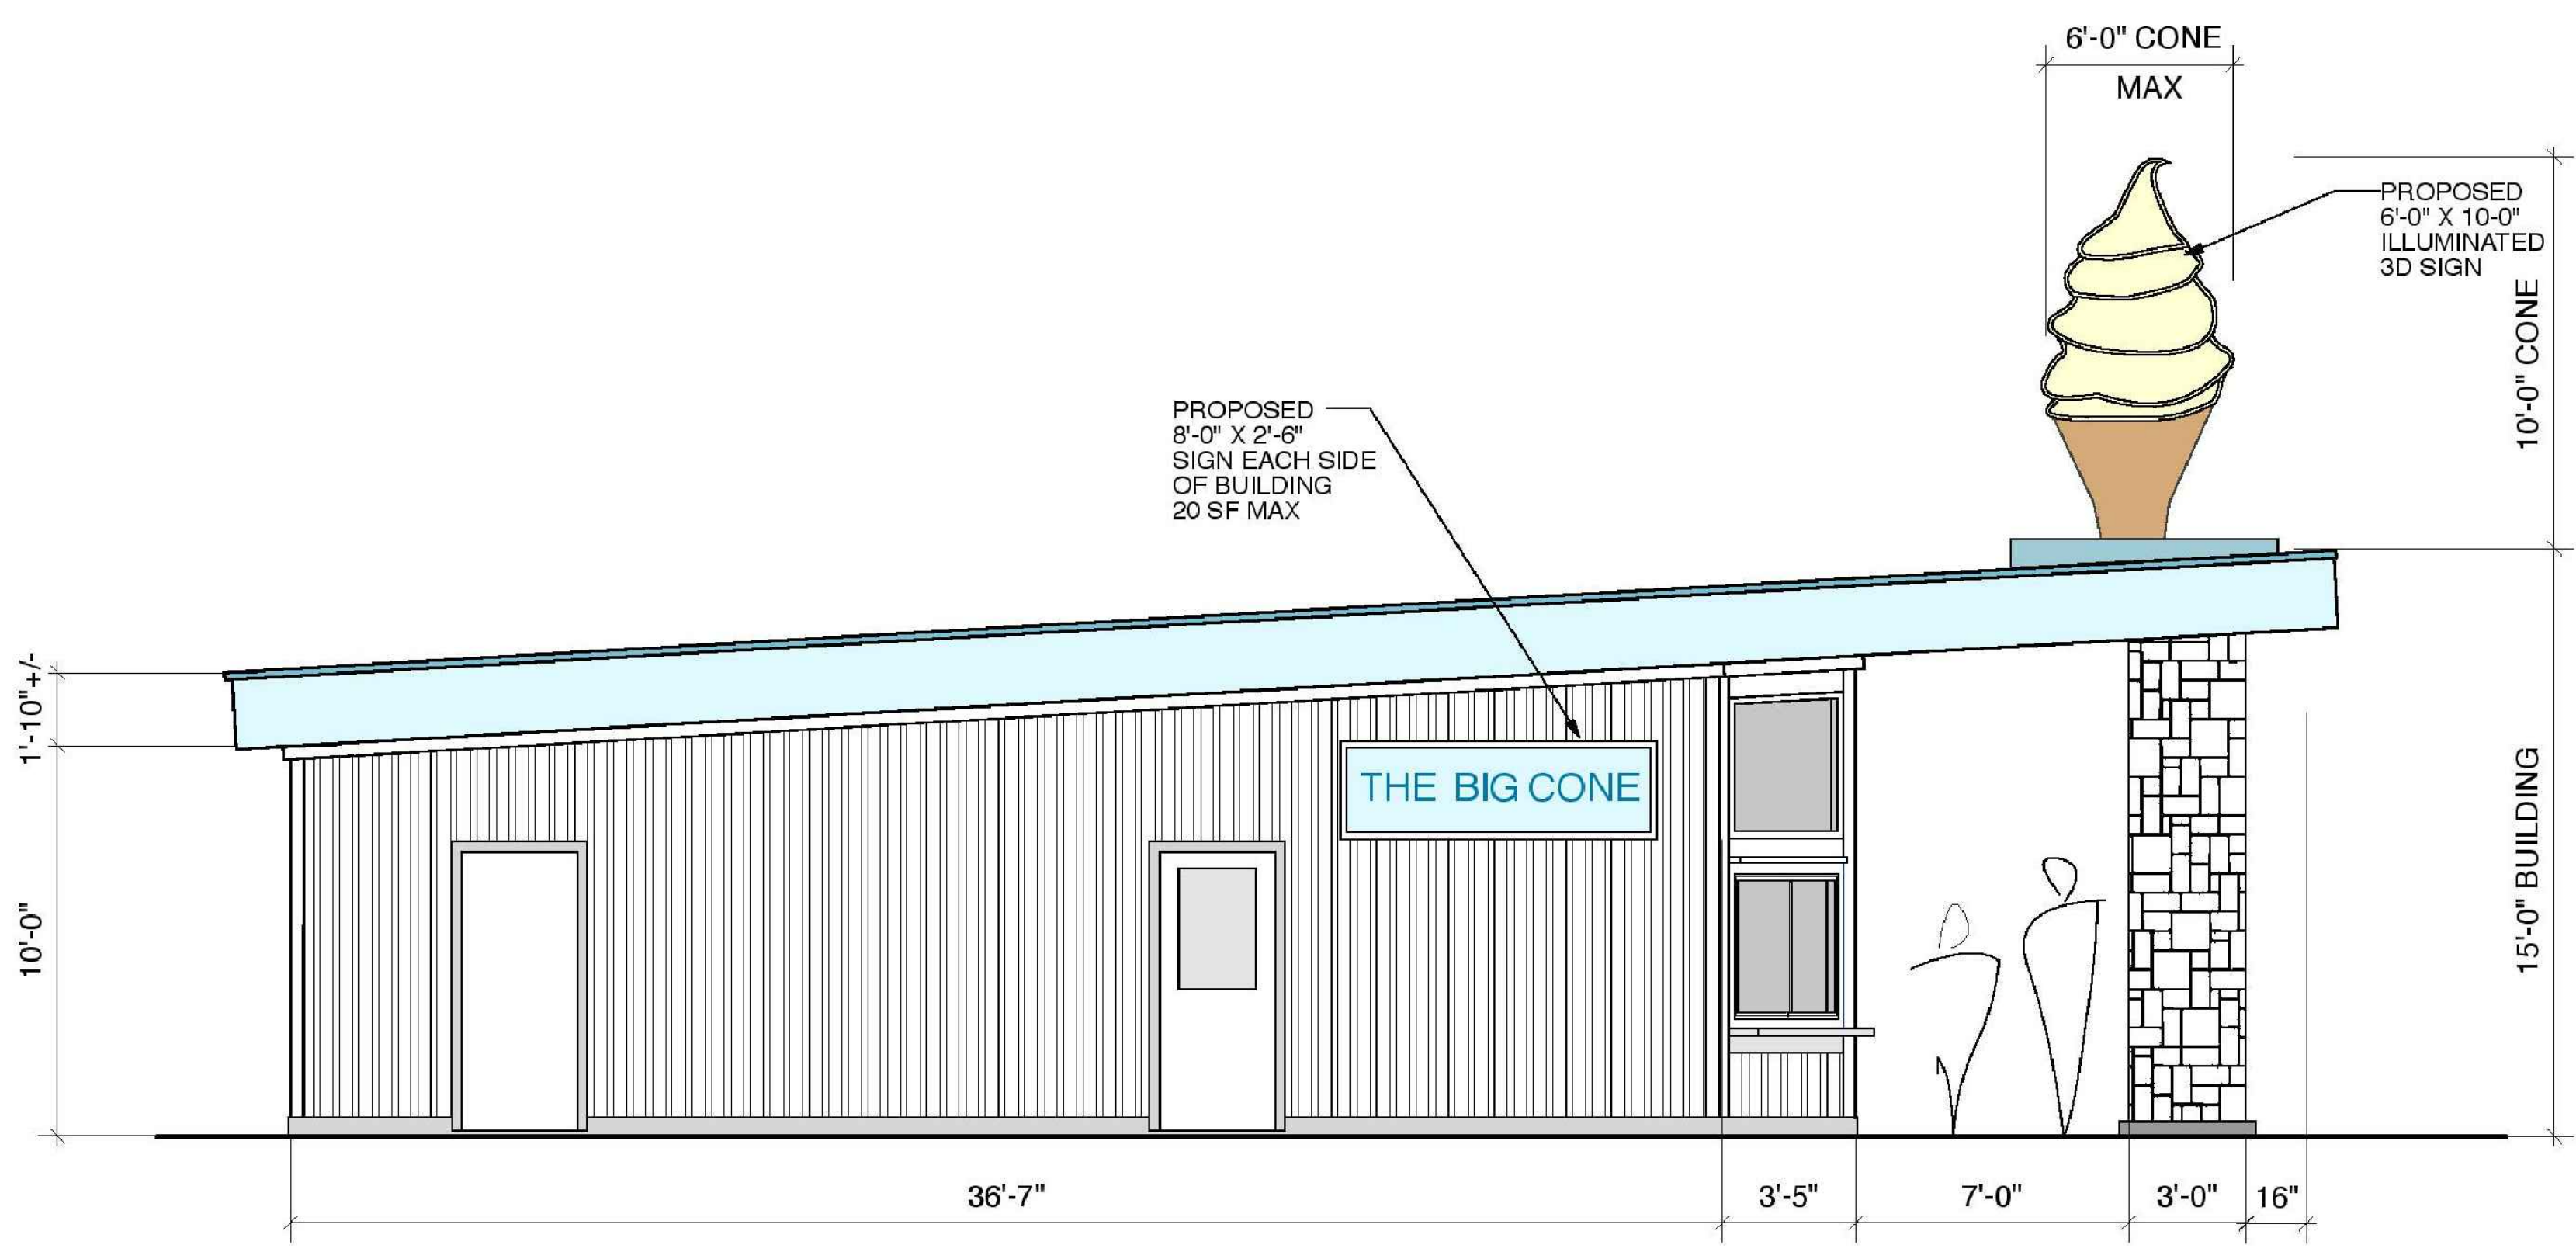

ZION ROAD SIDE ELEVATION
SCALE: 1/4" = 1'-0"

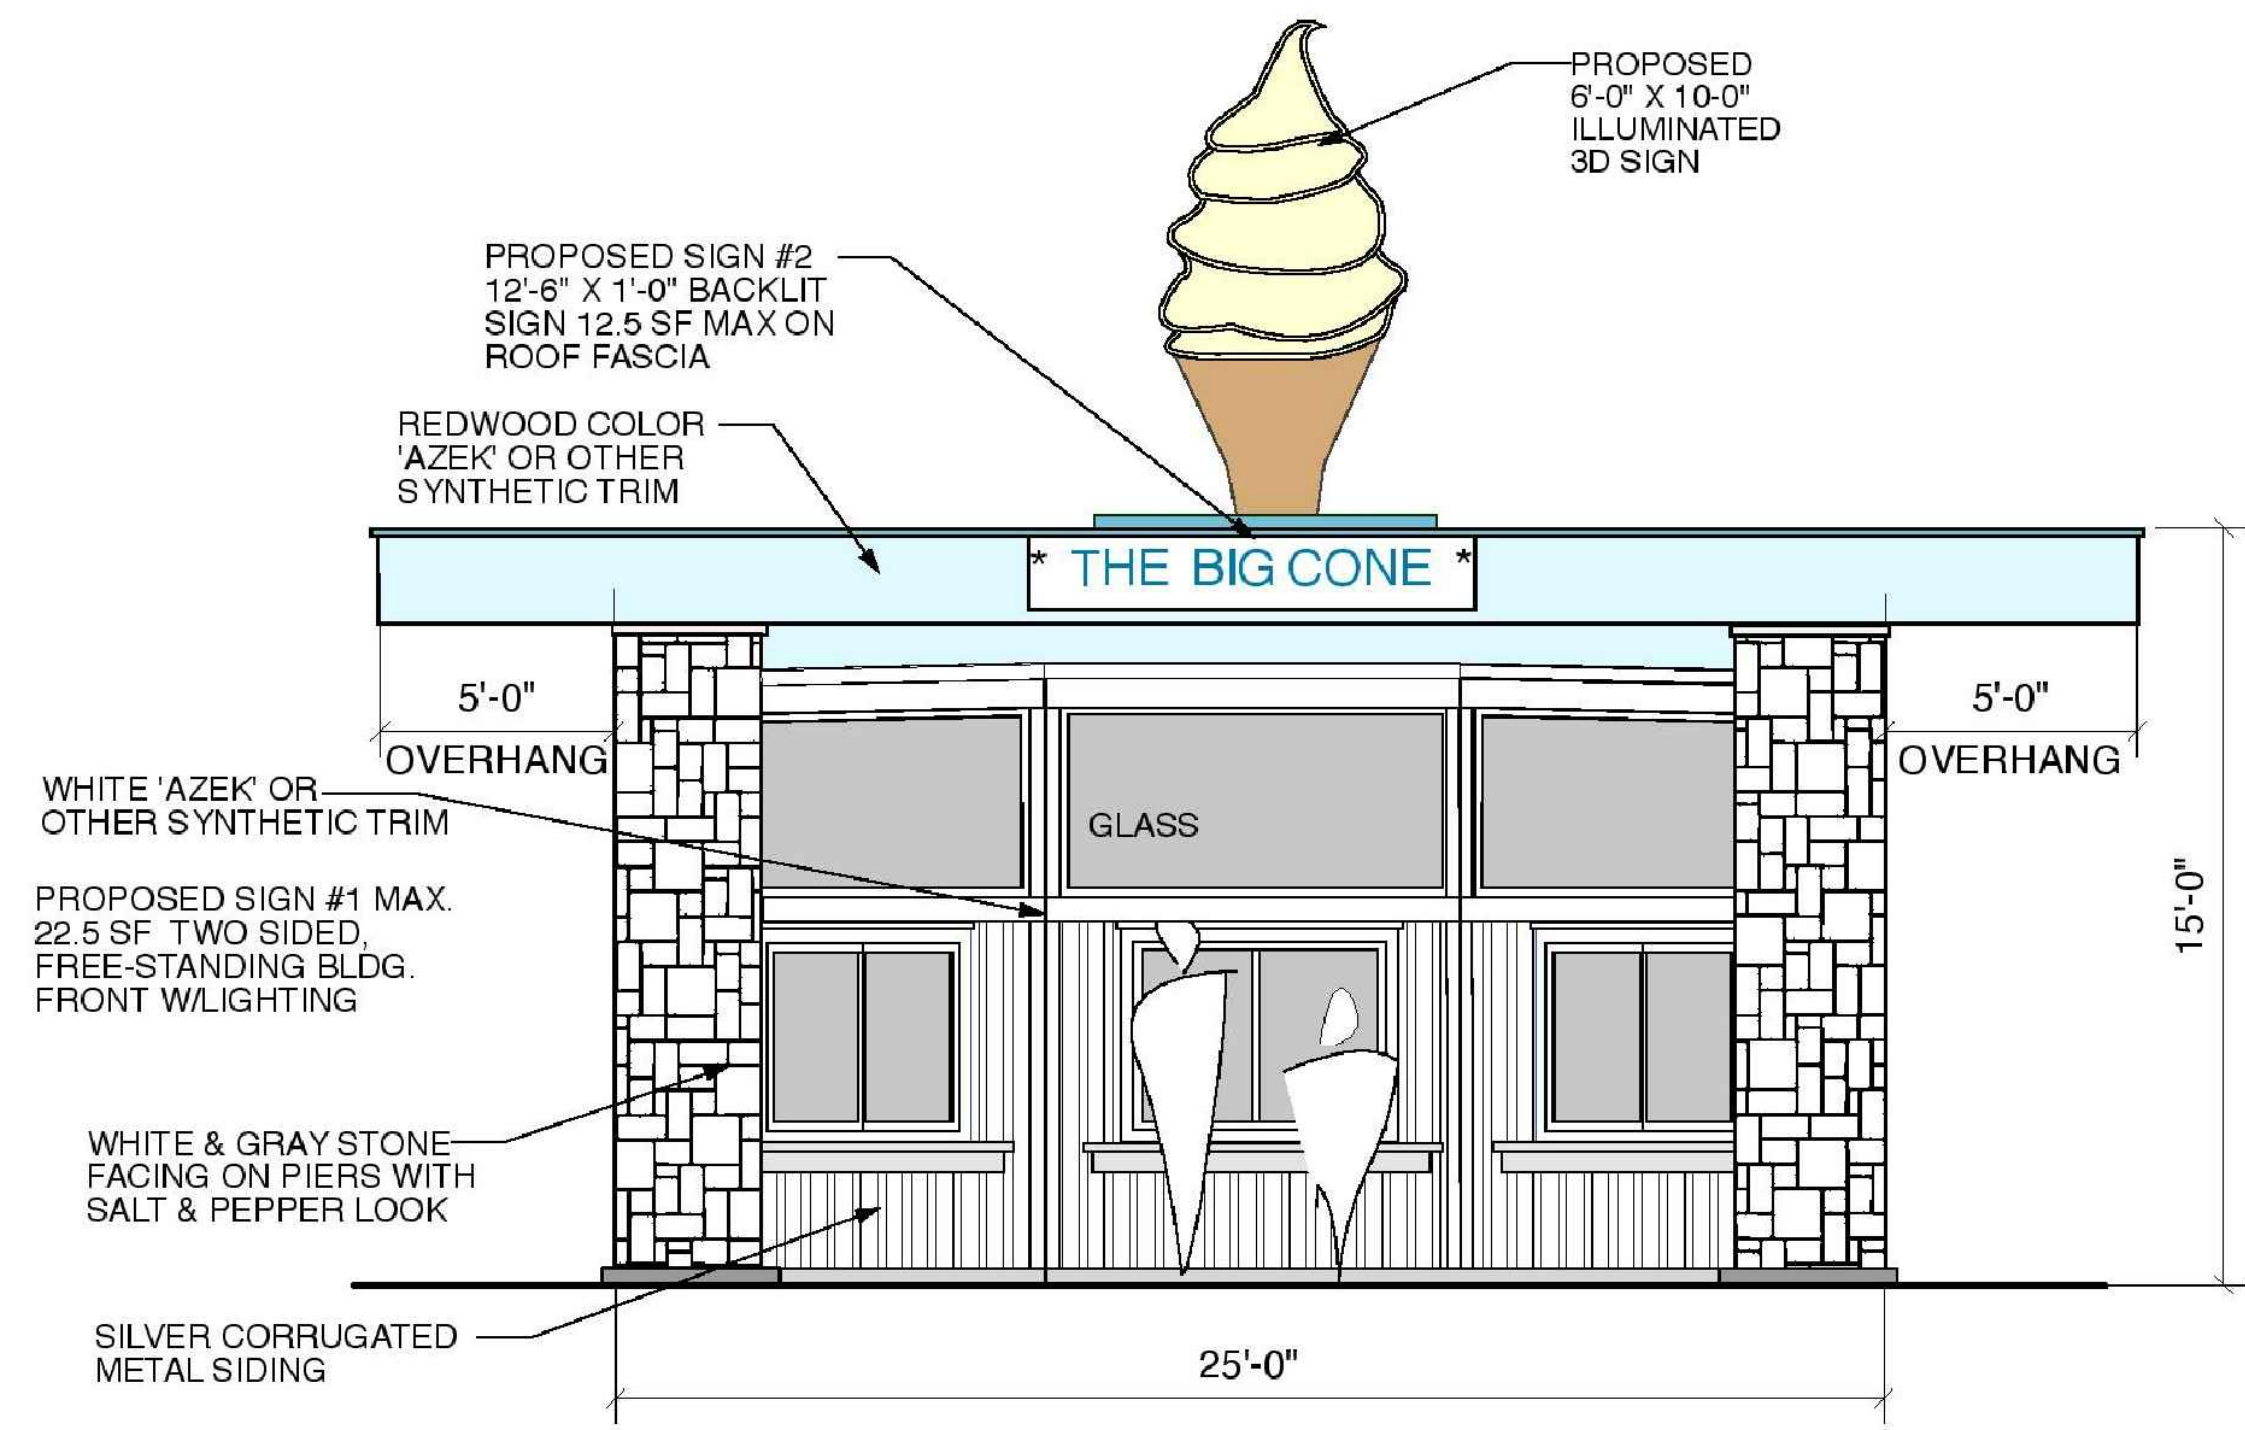


TILTON ROAD FRONT ELEVATION
SCALE: 1/4" = 1'-0"

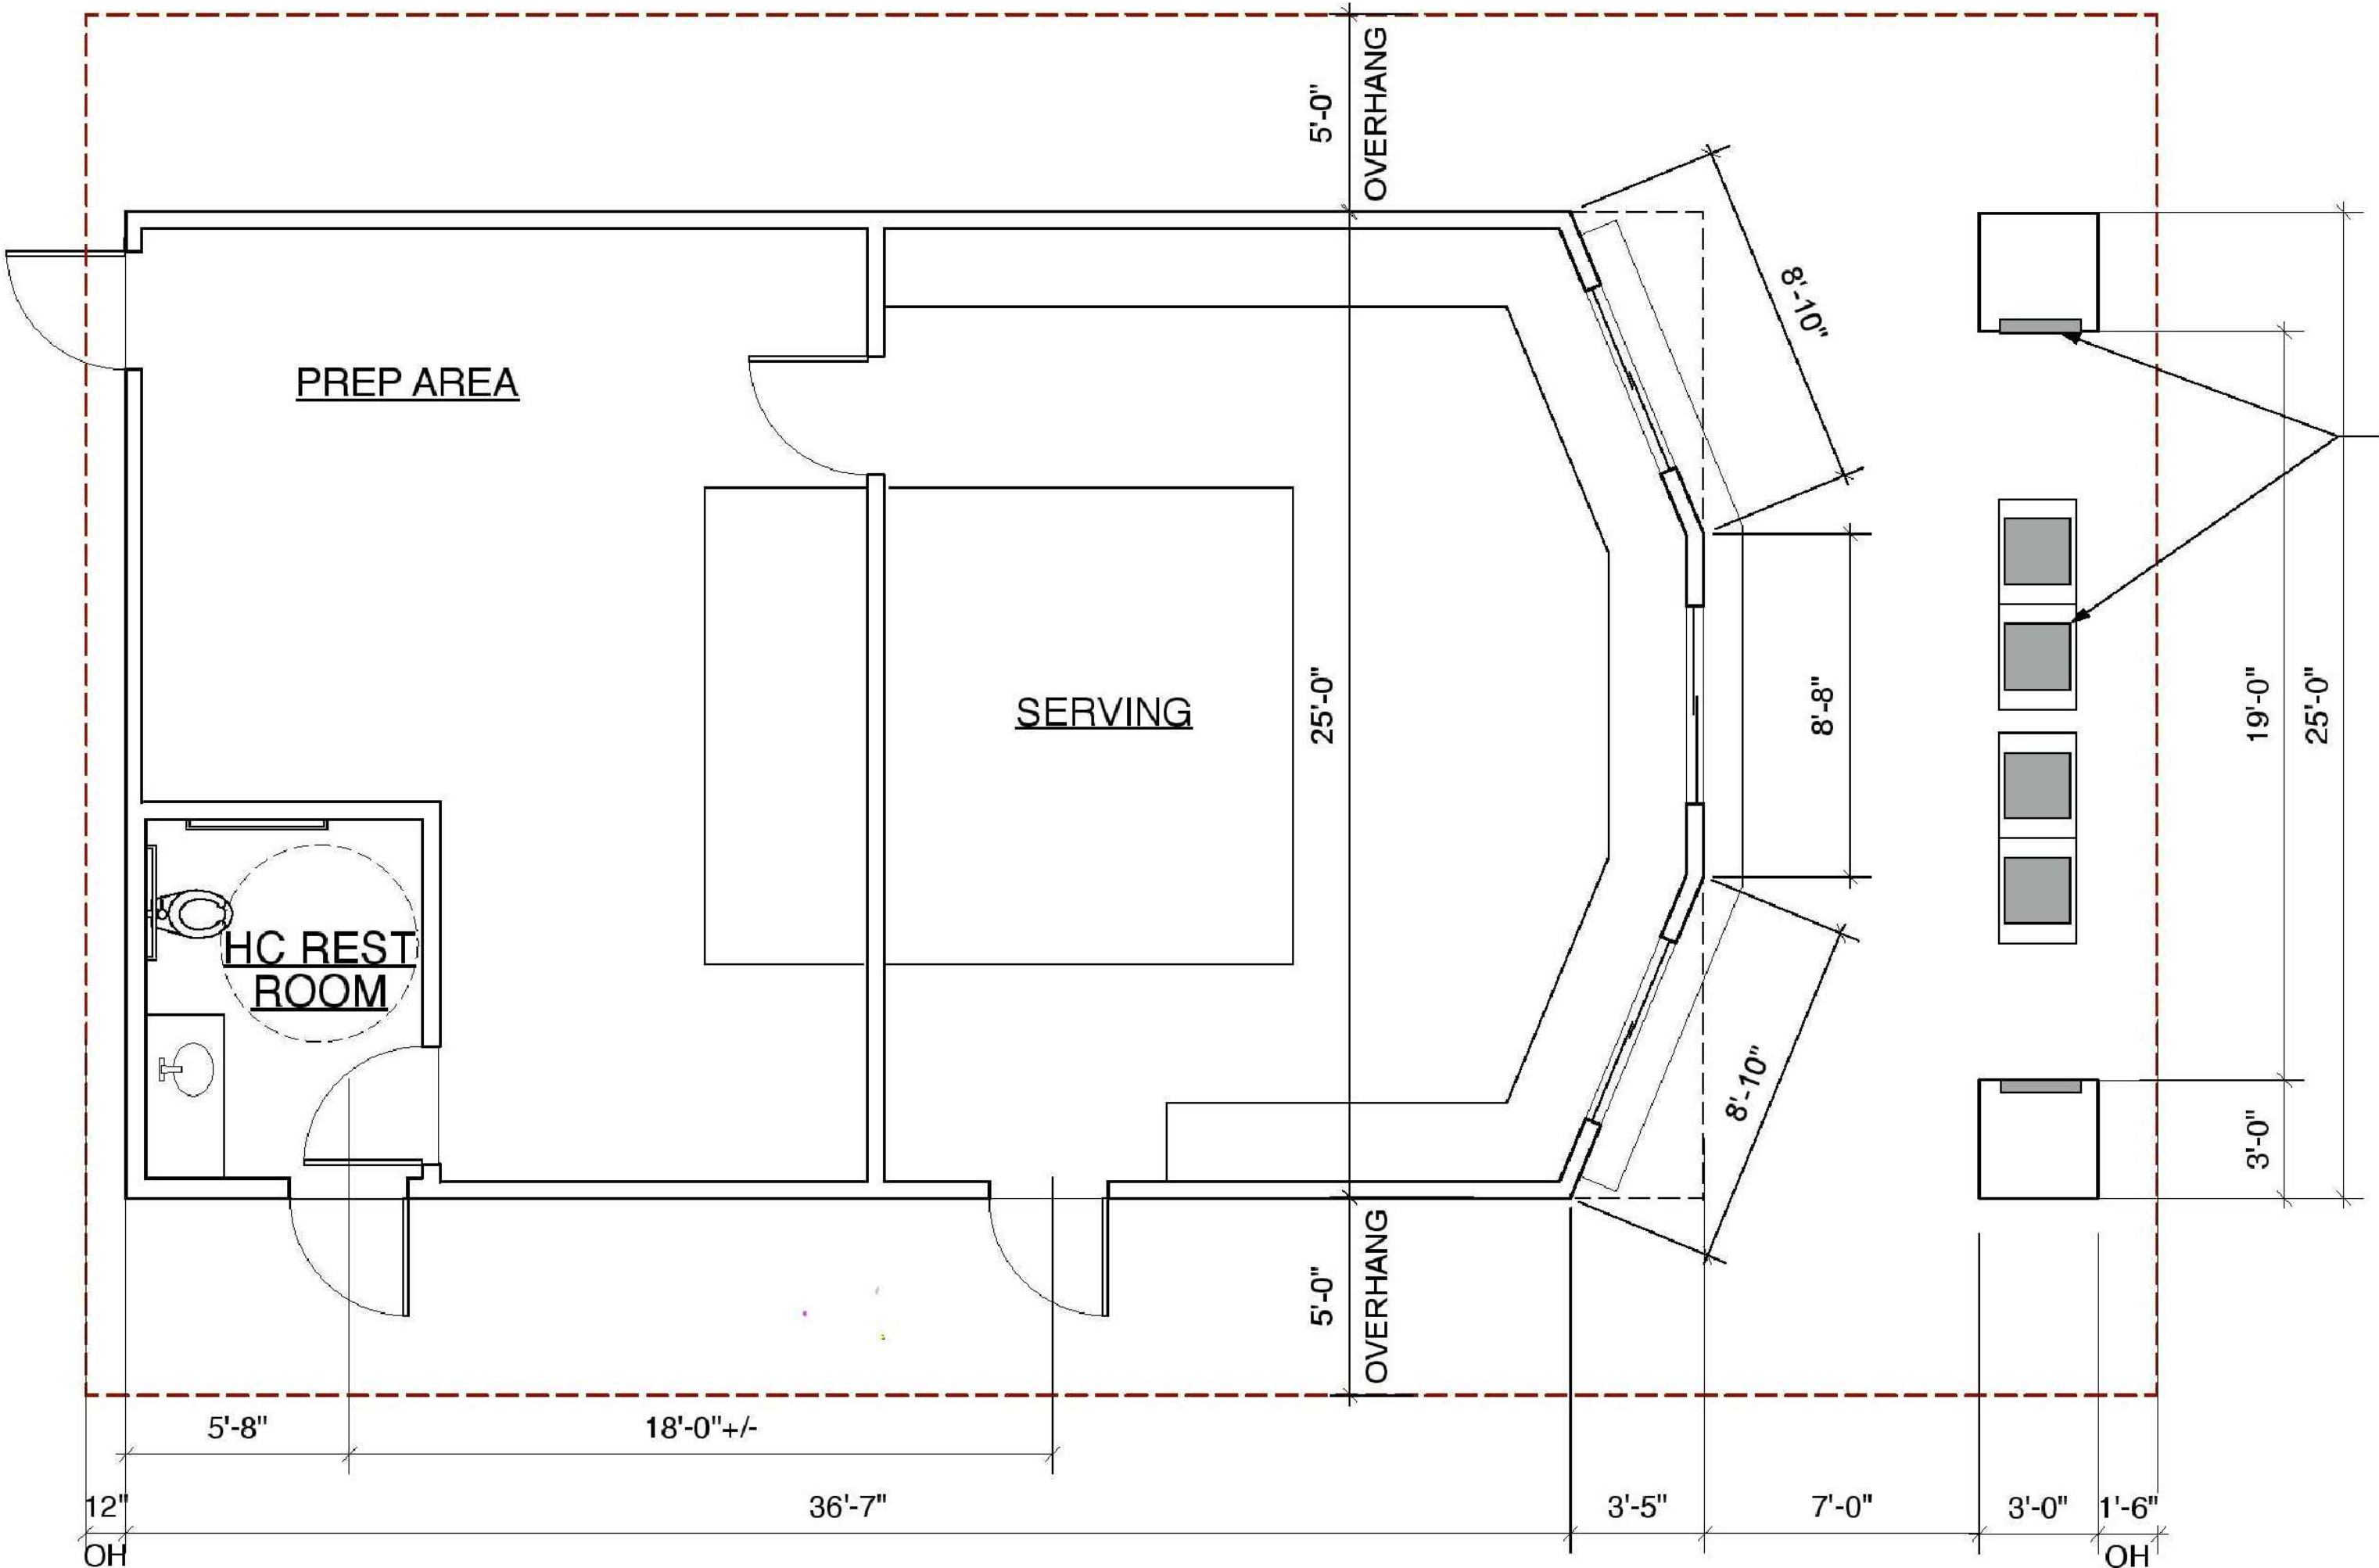

FLOOR PLAN
SCALE: 1/4" = 1'-0"

Home / Commercial Digital Signage Displays / 55" Touch Screen Display - Floor Standing Digital Sign Tower - Touch - W/ Android OS

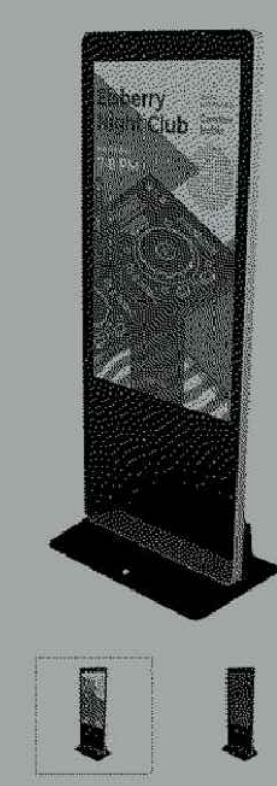

55" Touch Screen Display - Floor Standing Digital Sign Tower - Touch - W/ Android OS

Call For A Quote

(No reviews yet) [Write a Review](#)

Weight: 250.00 LBS

Each Price: Call For A Quote

[ADD TO WISH LIST](#)

[Overview](#) [Reviews](#)


PRODUCT DESCRIPTION

Digital sign tower features an industrial LG screen with a system on chip capable of displaying multi-zone media content with real-time information updates that can be managed remotely.

Features:

- 55" LG" Touch Screen (>60,000 hrs. life)
- Maximum Resolution: 1920x1080
- Wi-Fi Connectivity
- 1.8 GHz/Quad-Core RK3288
- 8G DDR3 Memory
- Visible Angle: 178°/178°

Home / Commercial Digital Signage Displays / Interactive Digital Signage Kiosks / 32" Touch Screen Display - Floor Standing Digital Kiosk Silver - W/ Android OS

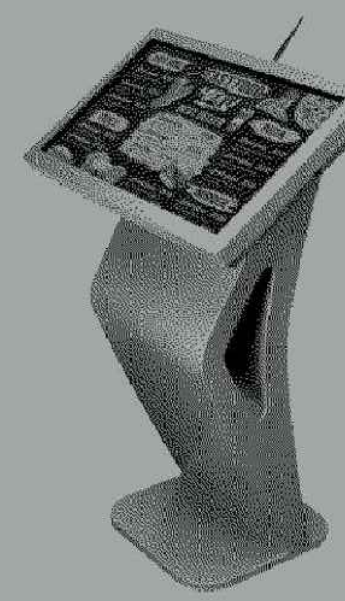

32" Touch Screen Display - Floor Standing Digital Kiosk Silver - W/ Android OS

Call For A Quote

(No reviews yet) [Write a Review](#)

Weight: 80.00 LBS

Each Price: Call For A Quote

[ADD TO WISH LIST](#)

[Overview](#) [Other Details](#) [Reviews](#)

PRODUCT DESCRIPTION

Digital information kiosk features an industrial LG screen with a system on chip capable of displaying multi-zone media content with real-time information updates that can be managed remotely.

Features:

- 32" LG" Touch Screen (>60,000 hrs. life)
- Maximum Resolution: 1920x1080
- Wi-Fi Connectivity
- 1.8 GHz/Quad-Core RK3288
- 8G DDR3 Memory
- Visible Angle: 178°/178°
- 1 Year Warranty

REVISIONS

12/15/21	REV #1	ZONING & PLANNING REVIEW CHANGES
----------	--------	----------------------------------

SITE WORK & NEW BUILDING
The Big Cone
 1600 Tilton Road
 Northfield, New Jersey 08225
 Block 97, Lot 8

FIELD BOOK	DRAWING BY TAC	SCALE AS SHOWN	PROJECT NO.	FILE DRAWING NO.
SET DWS. NO.	CALC. BY	DATE		
	CHECKED BY RDG	10/09/2021		S-6