


EXISTING FLOOR PLAN

1/4"=1'-0"

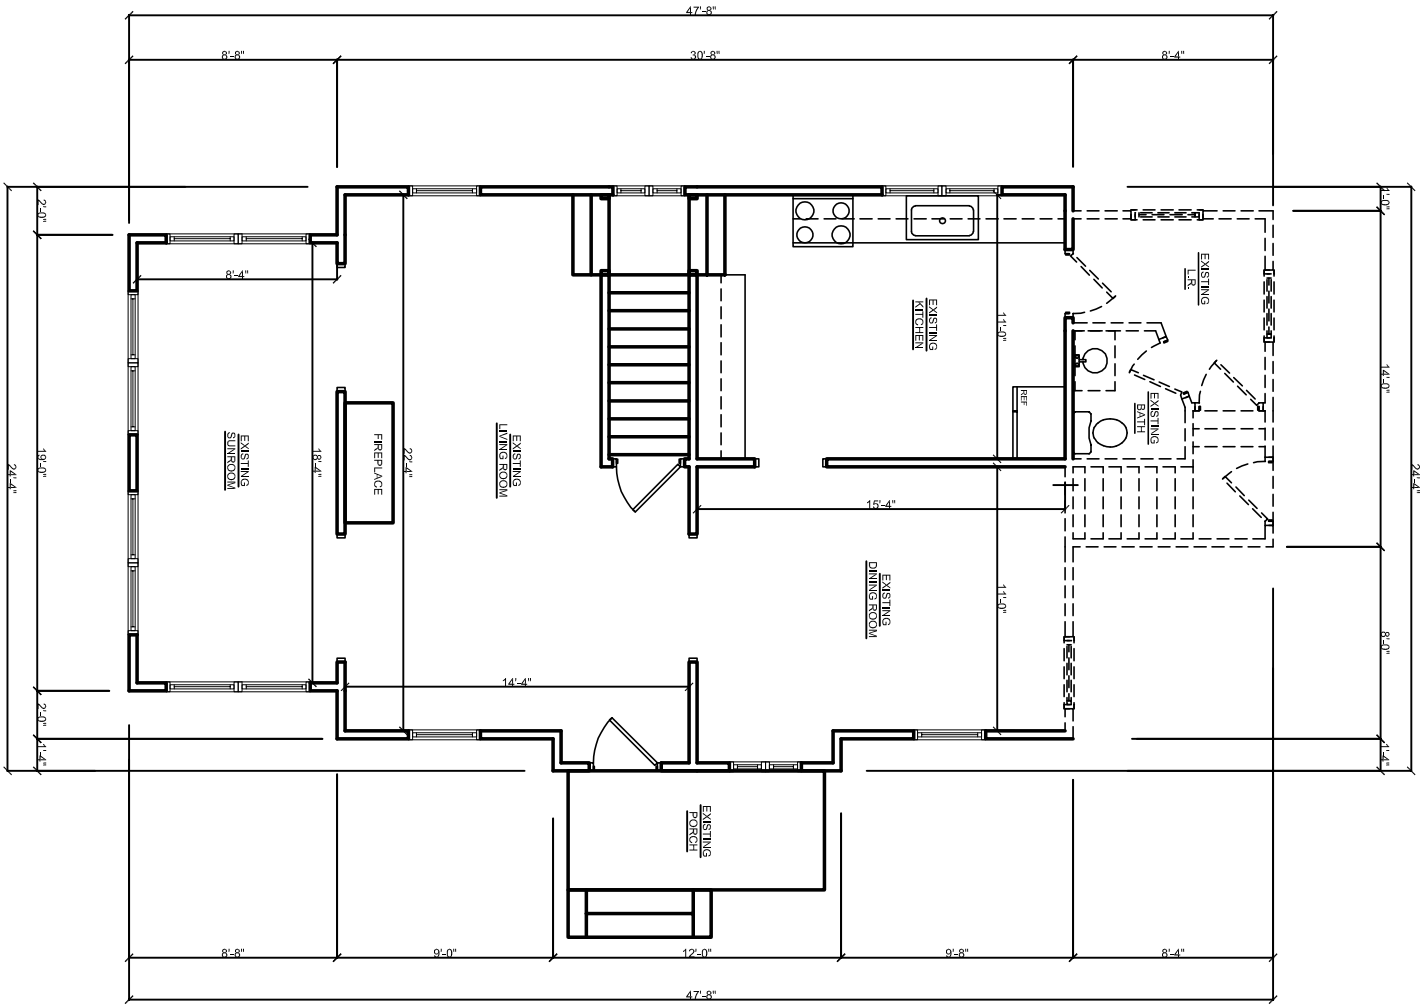

PROPOSED FLOOR PLAN

1/4"=1'-0"

