


DATE	REVISIONS BY	LIC. No.	COMMENTS

TAX MAP
CITY OF NORTHFIELD
 ATLANTIC COUNTY NEW JERSEY
 SCALE: 1"=100' JANUARY 2008
MATTHEW F. DORAN P.E., P.L.S.
 PROFESSIONAL ENGINEER & LAND SURVEYOR
 NEW JERSEY LICENSE NO. 28273
 840 NORTH MAIN STREET
 PLEASANTVILLE NEW JERSEY, 08232
 TO SHOW CONDITIONS OF JANUARY 1, 2009

NEW JERSEY DEPARTMENT OF THE TREASURY
 DIVISION OF TAXATION
 PROPERTY ADMINISTRATION
 APPROVED AS A TAX MAP PURSUANT TO THE AUTHORITY OF
 N.J.S.A. 54:1-19 & 54:20-1
 FOR THE DIRECTOR, DIVISION OF TAXATION
THOMAS J. KELLY, CHIEF, LOCAL PROPERTY, FIELD ASSISTANCE C.T.A.
Santo C. DiDonato C.T.A.
DANTE C. DICOMATO, SUPERVISING FIELD REPRESENTATIVE
 DATE: FEB 19 2018 SERIAL NO. 947
 THIS SHEET HAS BEEN DRAWN USING
 COMPUTER AIDED DRAFTING/DESIGN (CAD/D)

EXHIBIT I
Wabash Avenue Redevelopment Area
City of Northfield
Edited Tax Map
 Prepared By: **Tiffany A. CuvIELLO, PP, LLC**
 February 20, 2026

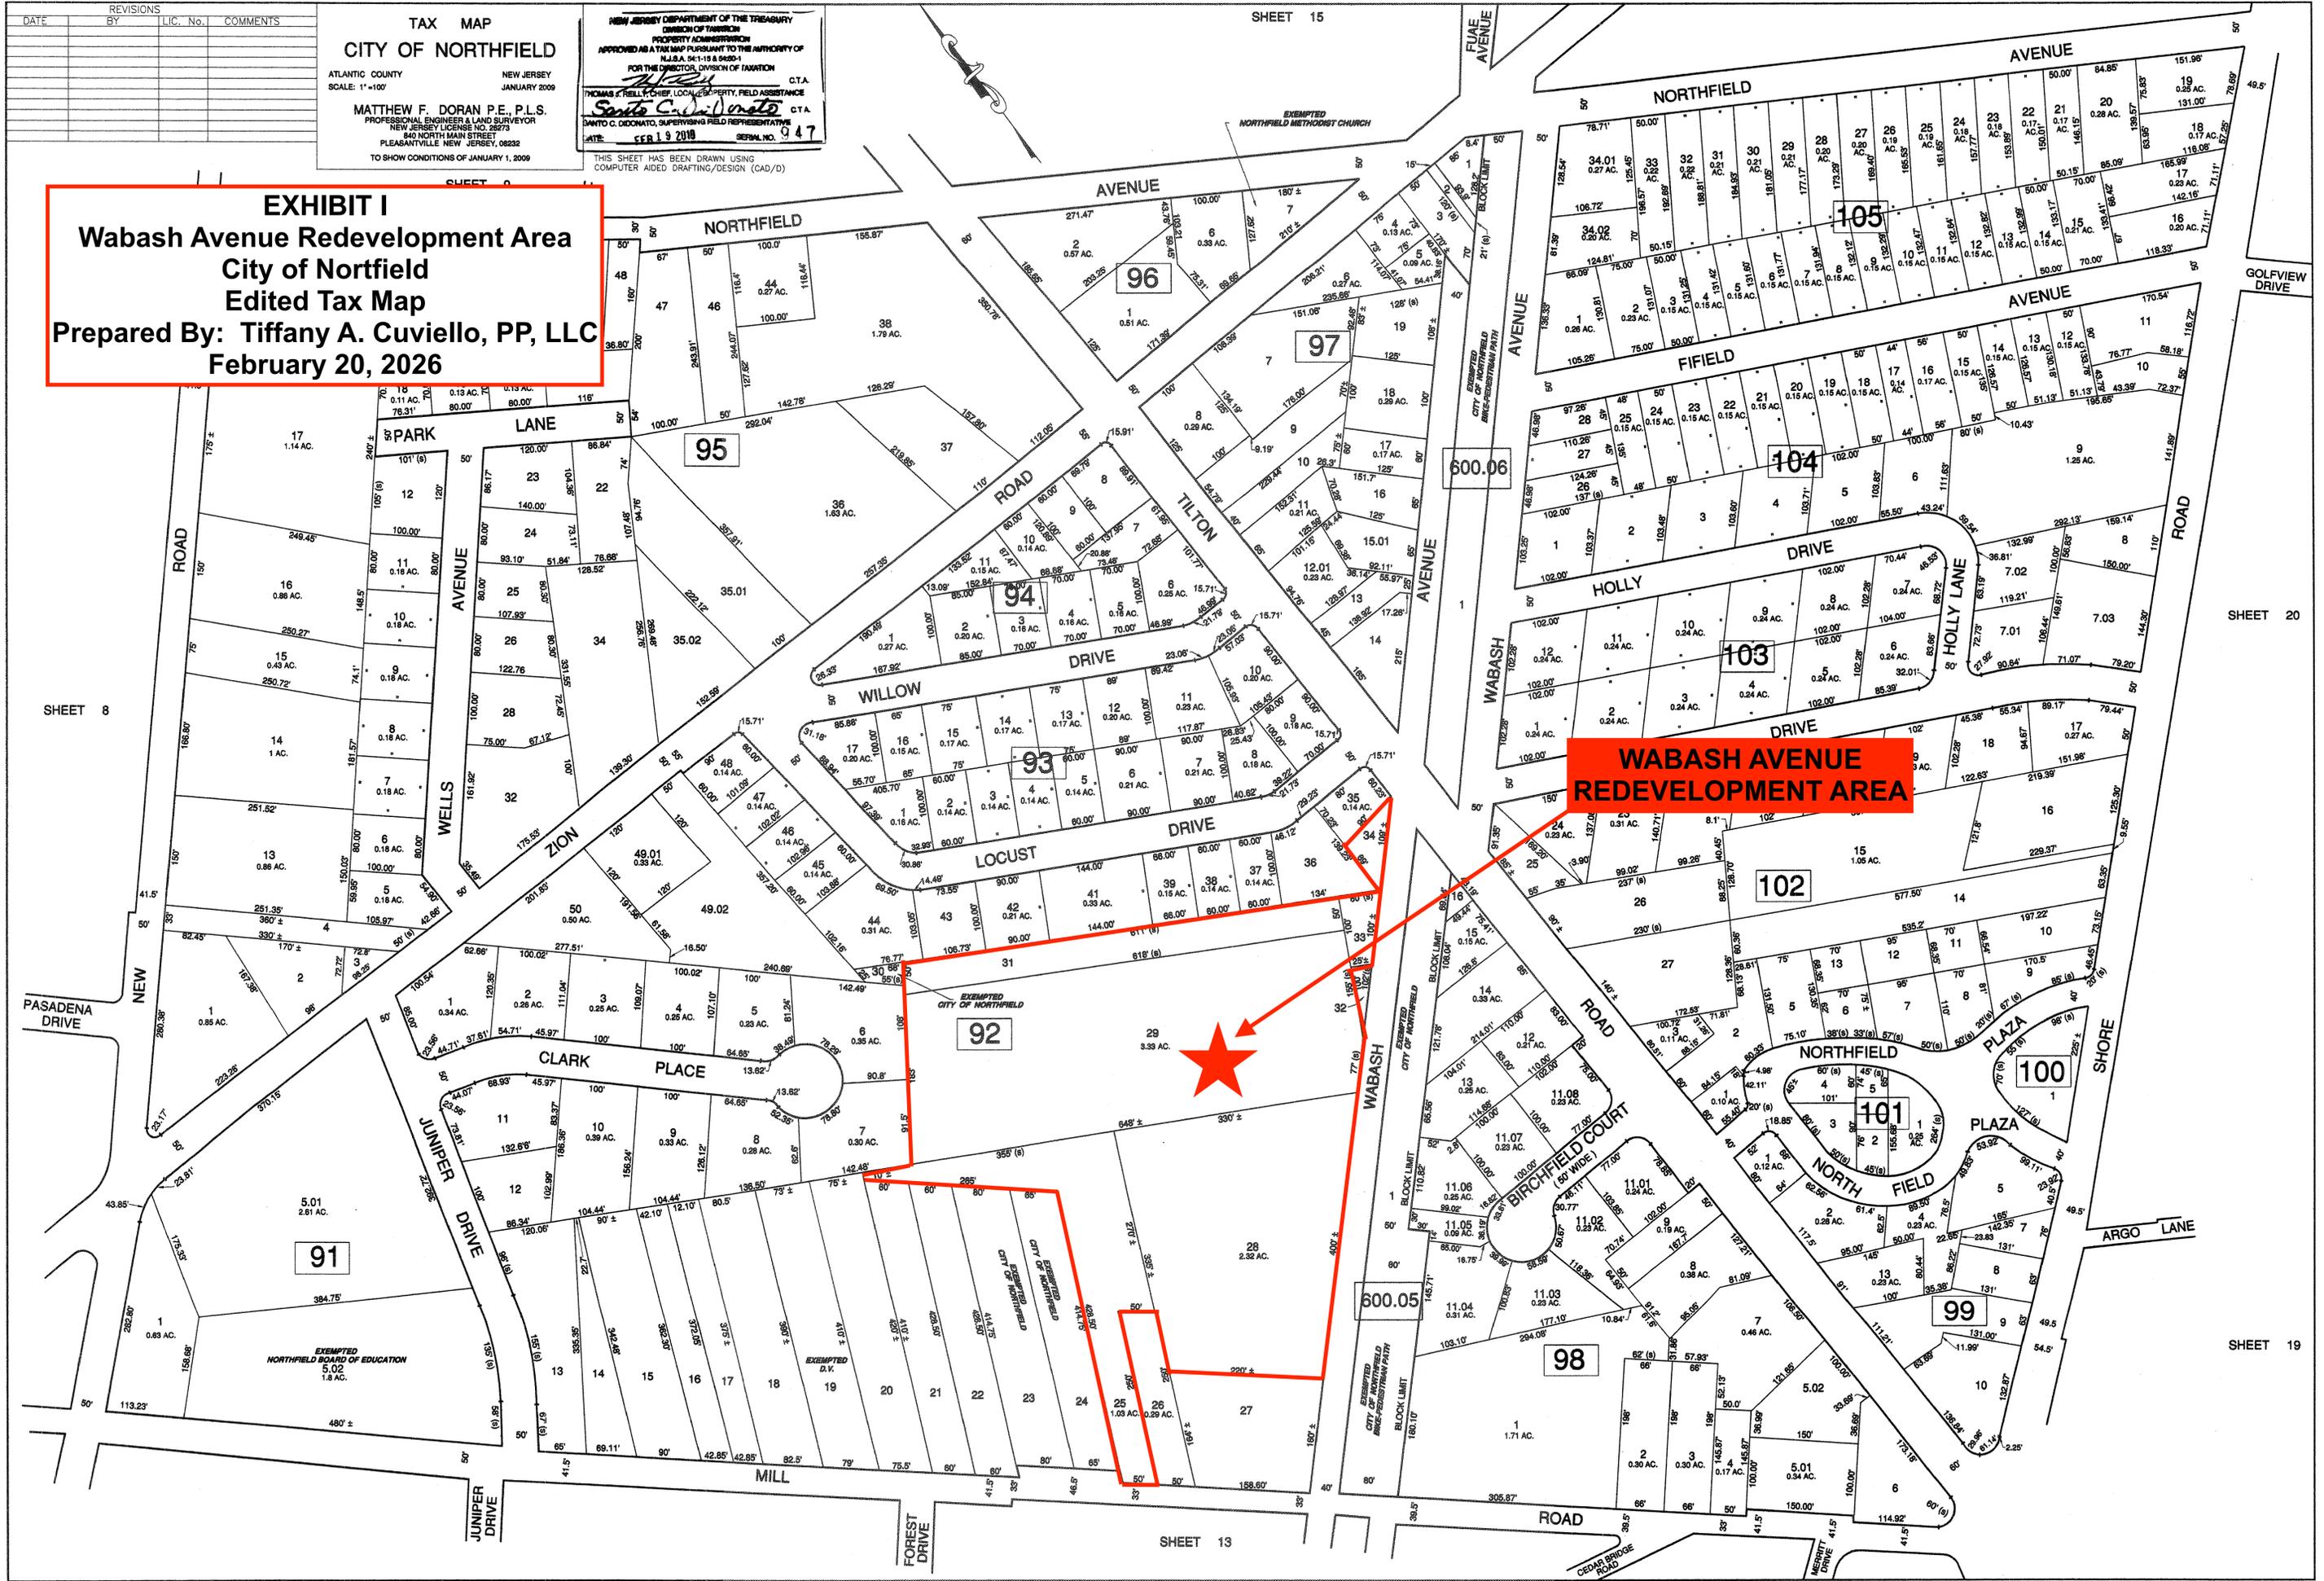

**WABASH AVENUE
 REDEVELOPMENT AREA**

